


SUPAUL STATION

सुपौल स्टेशन

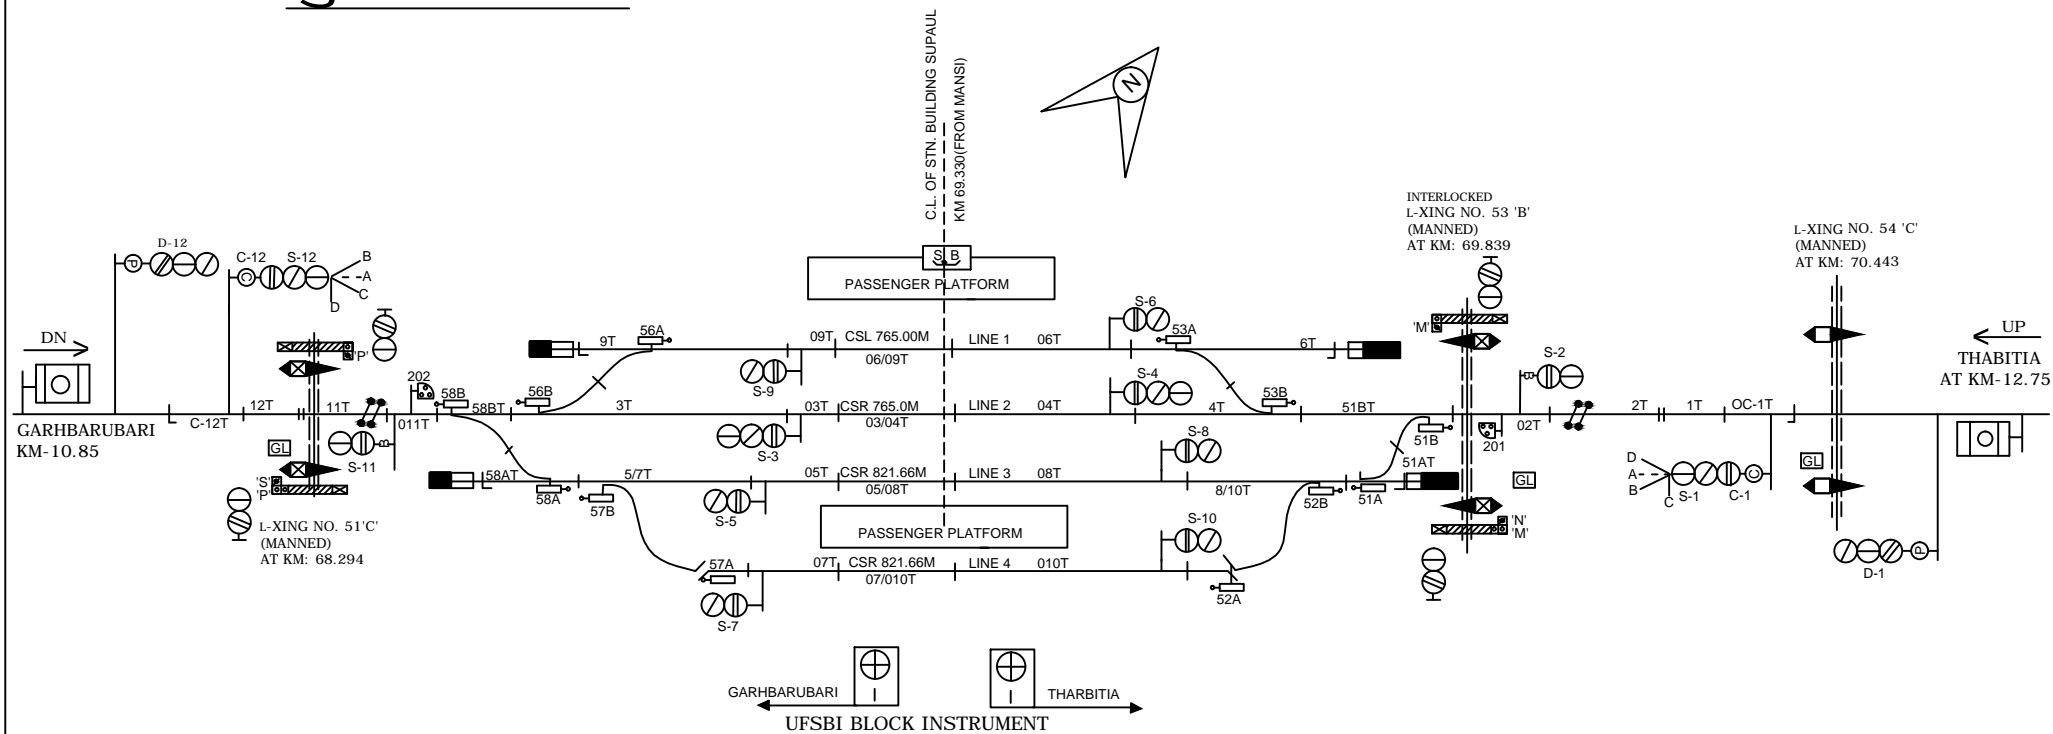

NOTE:-
MEGNETO TELEPHONE PROVIDED AT LC GATE No.51, 53, 54, 56 & 57.

CLASS OF STATION : B
STD OF SIG & INTERLOCKING: STD-II®

EAST CENTRAL RAILWAY SAMASTIPUR DIVISION				STATION WORKING RULE DIAGRAM MACL, STD-II® CLASS 'B'	SUPAUL	SWRD NO. -
	Sf.DSTE/SPJ	ASTE/W/SPJ	SSE/SIG/SPJ	TO SUIT SIP NO. ECR/SIP/SPJ/419/2019, ALT-I		DY.CSTE/CON/ SPJ/2019(RD)/07