


BASKATWA B.H.(BSCP)

CENTRAL PANEL MACLS 'C' CLASS, STD III

Date of commissioning:-03.11. 2004

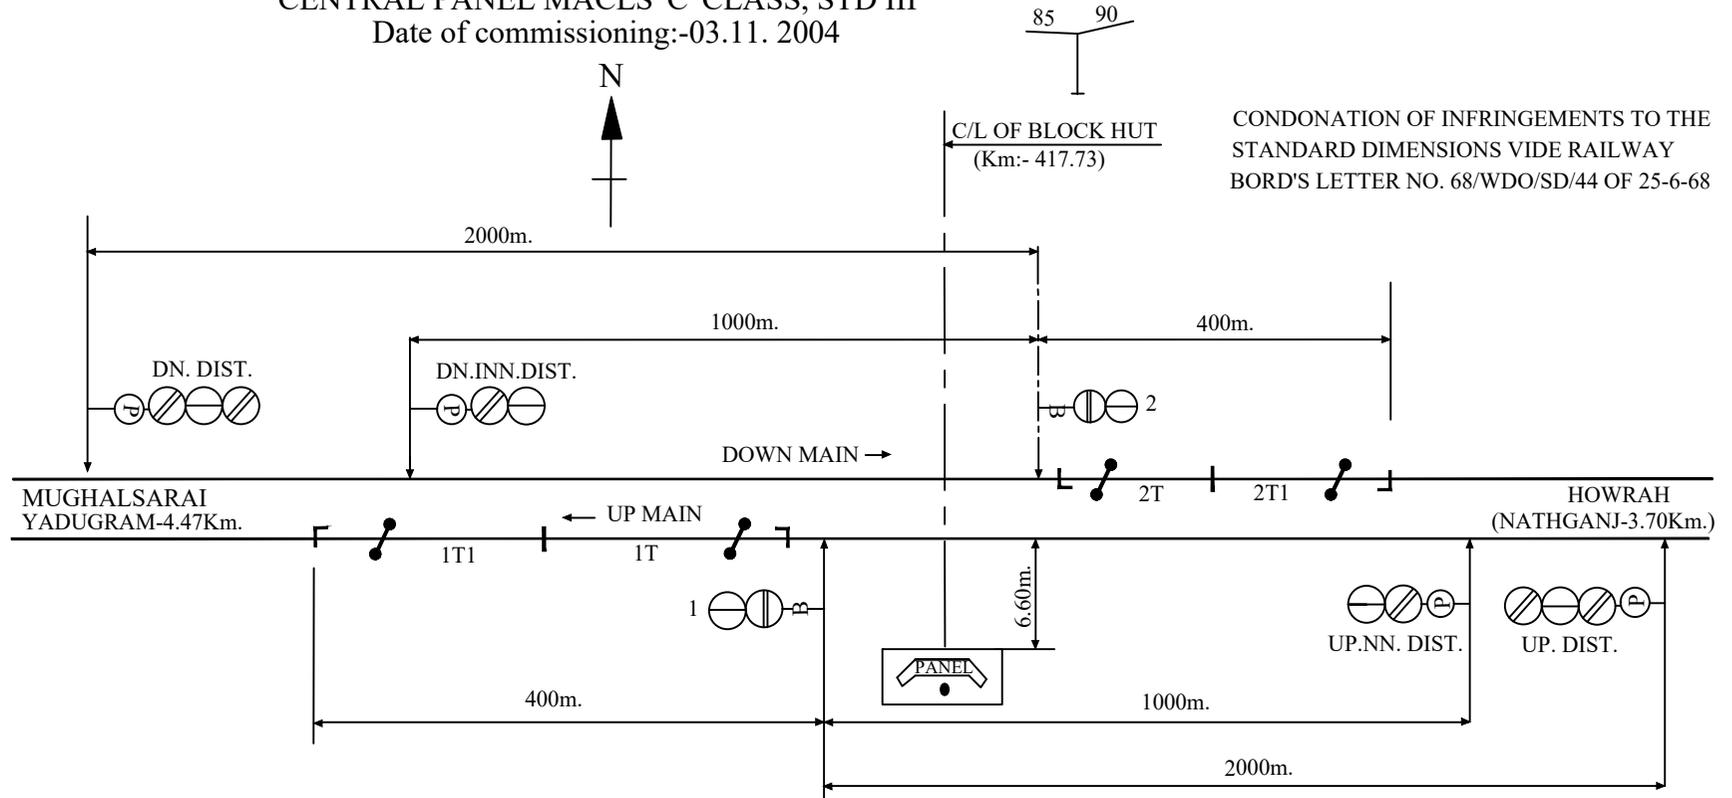

CONDONATION OF INFRINGEMENTS TO THE STANDARD DIMENSIONS VIDE RAILWAY BORD'S LETTER NO. 68/WDO/SD/44 OF 25-6-68

| ASPECT CONTROL CHART | | | | | |
|----------------------|-----------------------|------------------|-----------------|-----------------------|------------------|
| DN. MAIN → | | | ← UP MAIN | | |
| <u>DN. DIST.</u> | <u>DN. INN. DIST.</u> | <u>SIG. NO.2</u> | <u>SIG.NO.1</u> | <u>UP. INN. DIST.</u> | <u>UP. DIST.</u> |
| G-----G-----G | | | G-----G-----G | | |
| YY-----Y-----R | | | R-----Y-----YY | | |

PANEL
SIGNAL SWITCH :- 1,2.

NOTE:-

1. ABSOLUTE BLOCK SYSTEM OF WORKING WITH YADUGRAM & NATHGANJ.
2. DOUBLE LINE LOCK BLOCK INSTRUMENT MSW TYPE WITH YADUGRAM & NATHGANJ.
3. CONTROL TELEPHONE PROVIDED AT PANEL CABIN.