


# GUJHANDI (GJD)

## MACLS 'B' CLASS STD-III

DATE OF COMMISSIONING PHASE I:- 20.11.2000

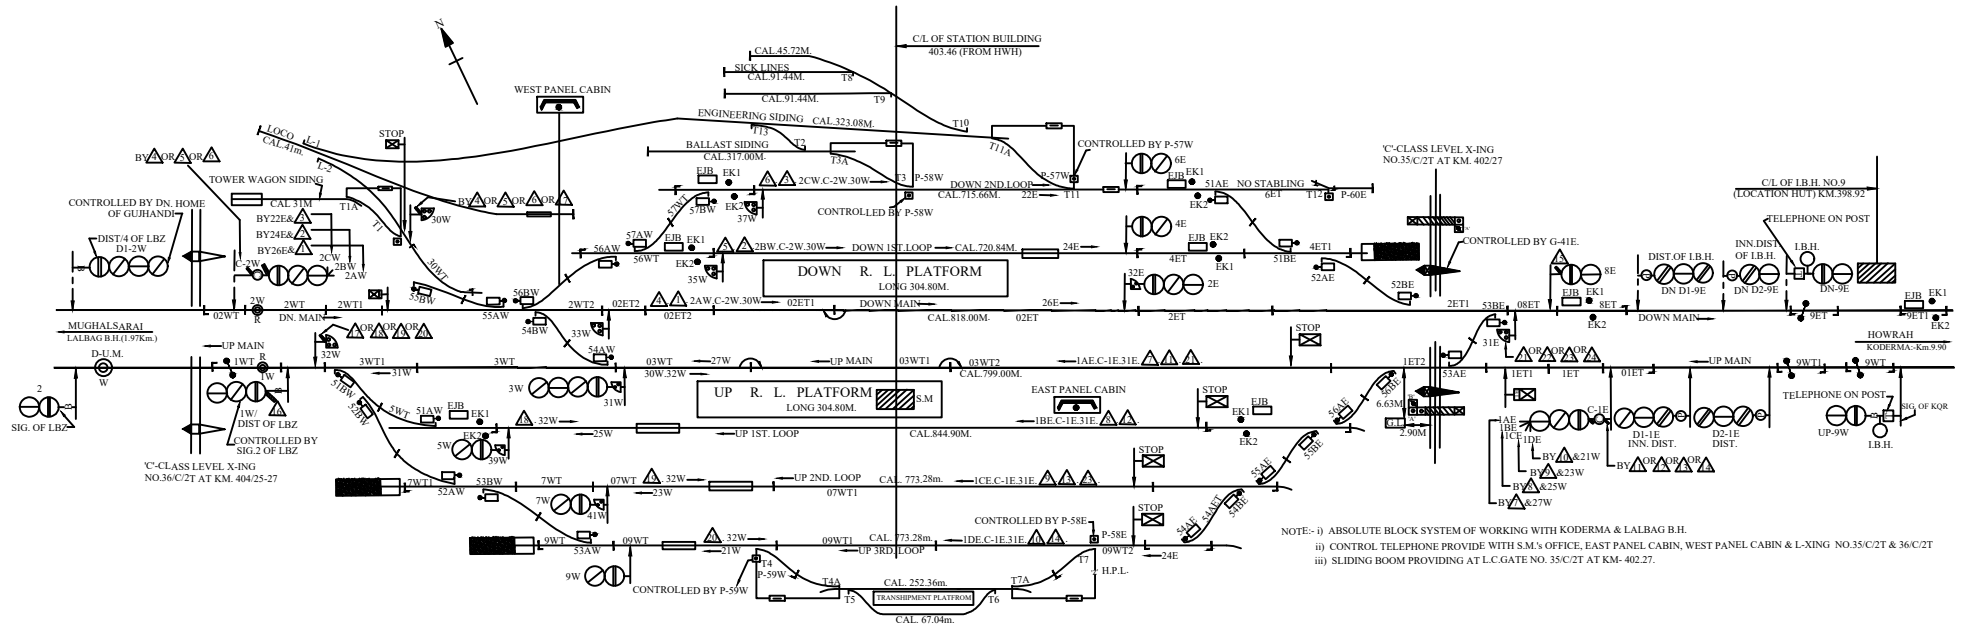

NOTE:- i) ABSOLUTE BLOCK SYSTEM OF WORKING WITH KODERMA & LALBAG B.H.  
 ii) CONTROL TELEPHONE PROVIDED WITH S.M.'S OFFICE, EAST PANEL CABIN, WEST PANEL CABIN & L-X-ING NO.35/C/2T & 36/C/2T  
 iii) SLIDING BOOM PROVIDING AT L.C.GATE NO. 35/C/2T AT KM. 402.27.