


HIRODIH (HRE)

MACLS, CLASS-'B', STD-III(R)

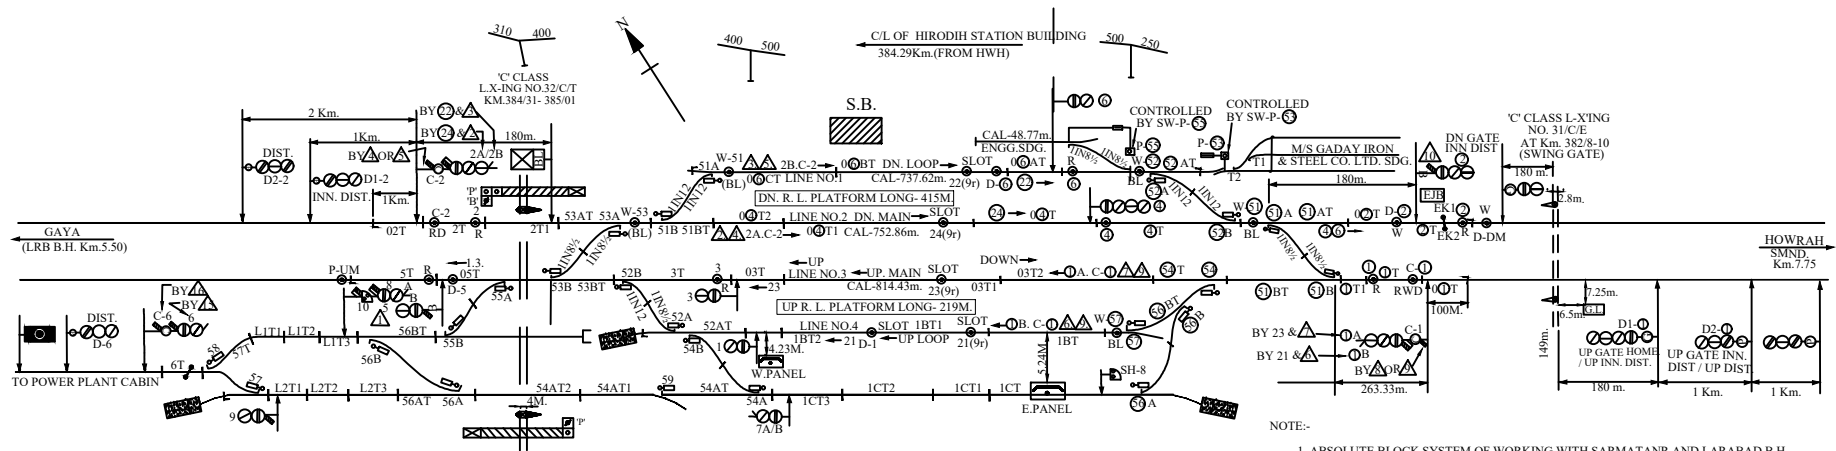

- NOTE:-
1. ABSOLUTE BLOCK SYSTEM OF WORKING WITH SARMATANR AND LARABAD B.H.
 2. DOUBLE LINE BLOCK INSTRUMENTS (SW/HWH TYPE) CONNECTED WITH SARMATANR AND LARABAD B.H. LOCATED AT EAST PANEL CABIN & WEST PANEL CABIN.
 3. MAGNE TO TELEPHONES CONNECTED WITH S.M. EAST PANEL CABIN, WEST PANEL CABIN & L-X'ING NO. 32/C/T & 31/C/E AND KODERMA IMPLANT YARD.