


SARMATANR (SMND)
 CENTRAL PANEL MACLS 'B' CLASS STD-III
 DATE OF COMMISSIONING:-19.11.1988

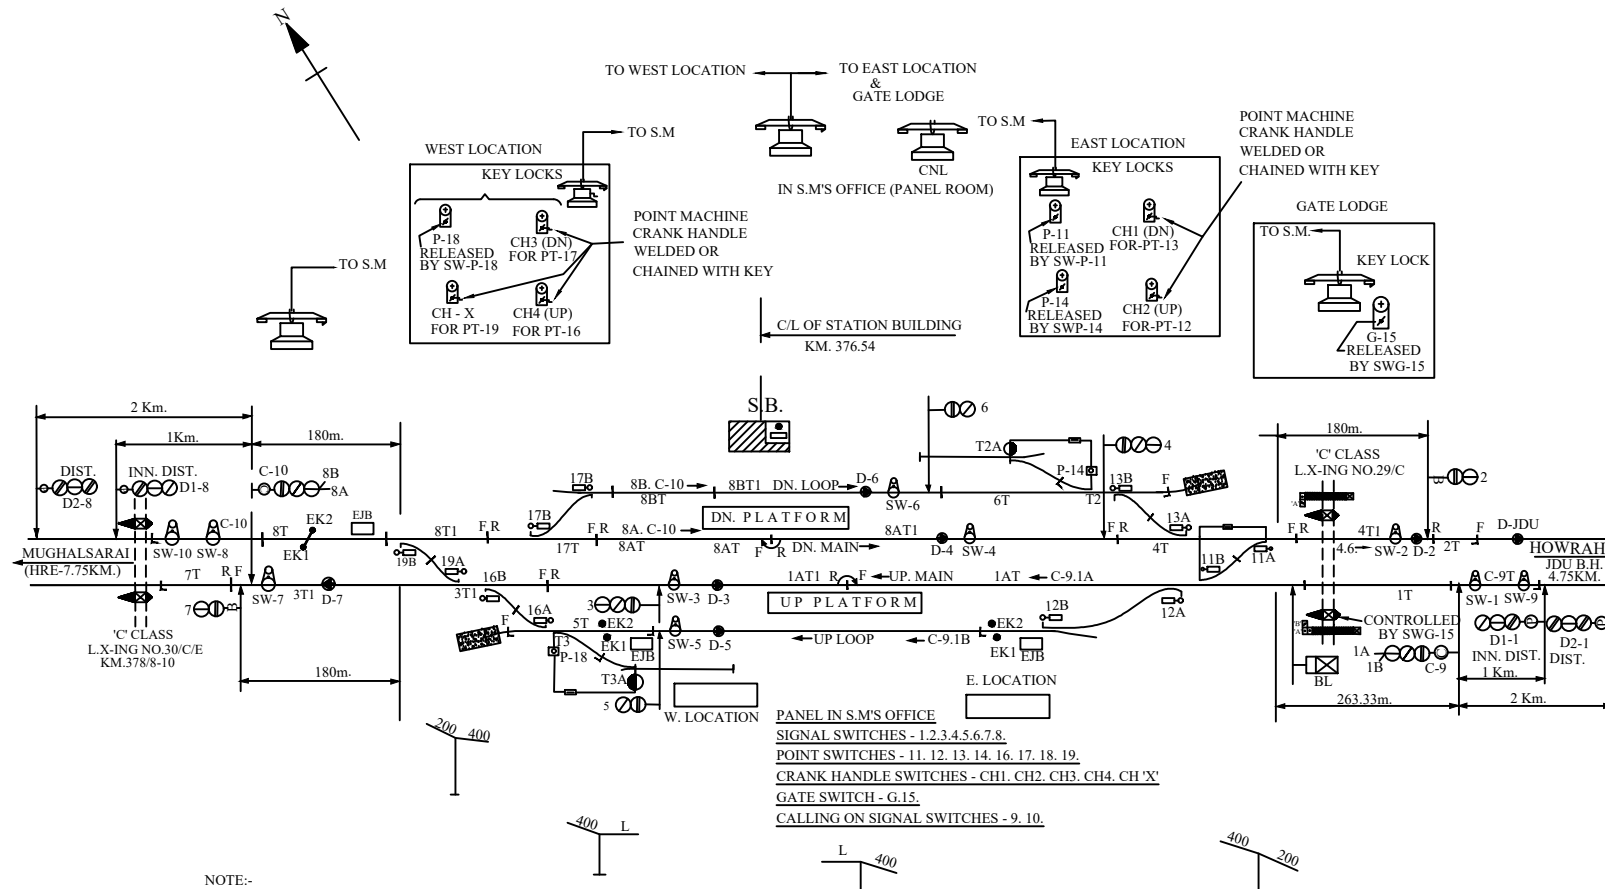

NOTE:-

1. A.B. SYSTEM OF WORKING WITH HIRODIH & JADUDIH B.H. WITH DOUBLE LINE BLOCK INSTRUMENT, MSW TYPE.
2. SECTION CLEARANCE BET. SARMATANR-HIRODIH IN UP DIRECTION & BET. SARMATANR - JADUDIH B.H. IN DN. DIRECTION ARE THROUGH AXLE COUNTERS RETAINING LOCK & BLOCK INSTRUMENTS IN BOTH DIRECTIONS IN ADDITION.
3. CRANK HANDLES CH1, CH2, CH3, CH4, & CH X ARE RELEASED BY THEIR RESPECTIVE CRANK HANDLE SWITCHES FROM PANEL.
4. MAGNETO TELEPHONE CONNECTED AT SM PANEL WITH L-XING NO. 29/C/T & 30/C/E.