


YADUDIH (YDD)

MACLS 'C' CLASS STD-III

DATE OF COMMISSIONING:- 30.08.2005

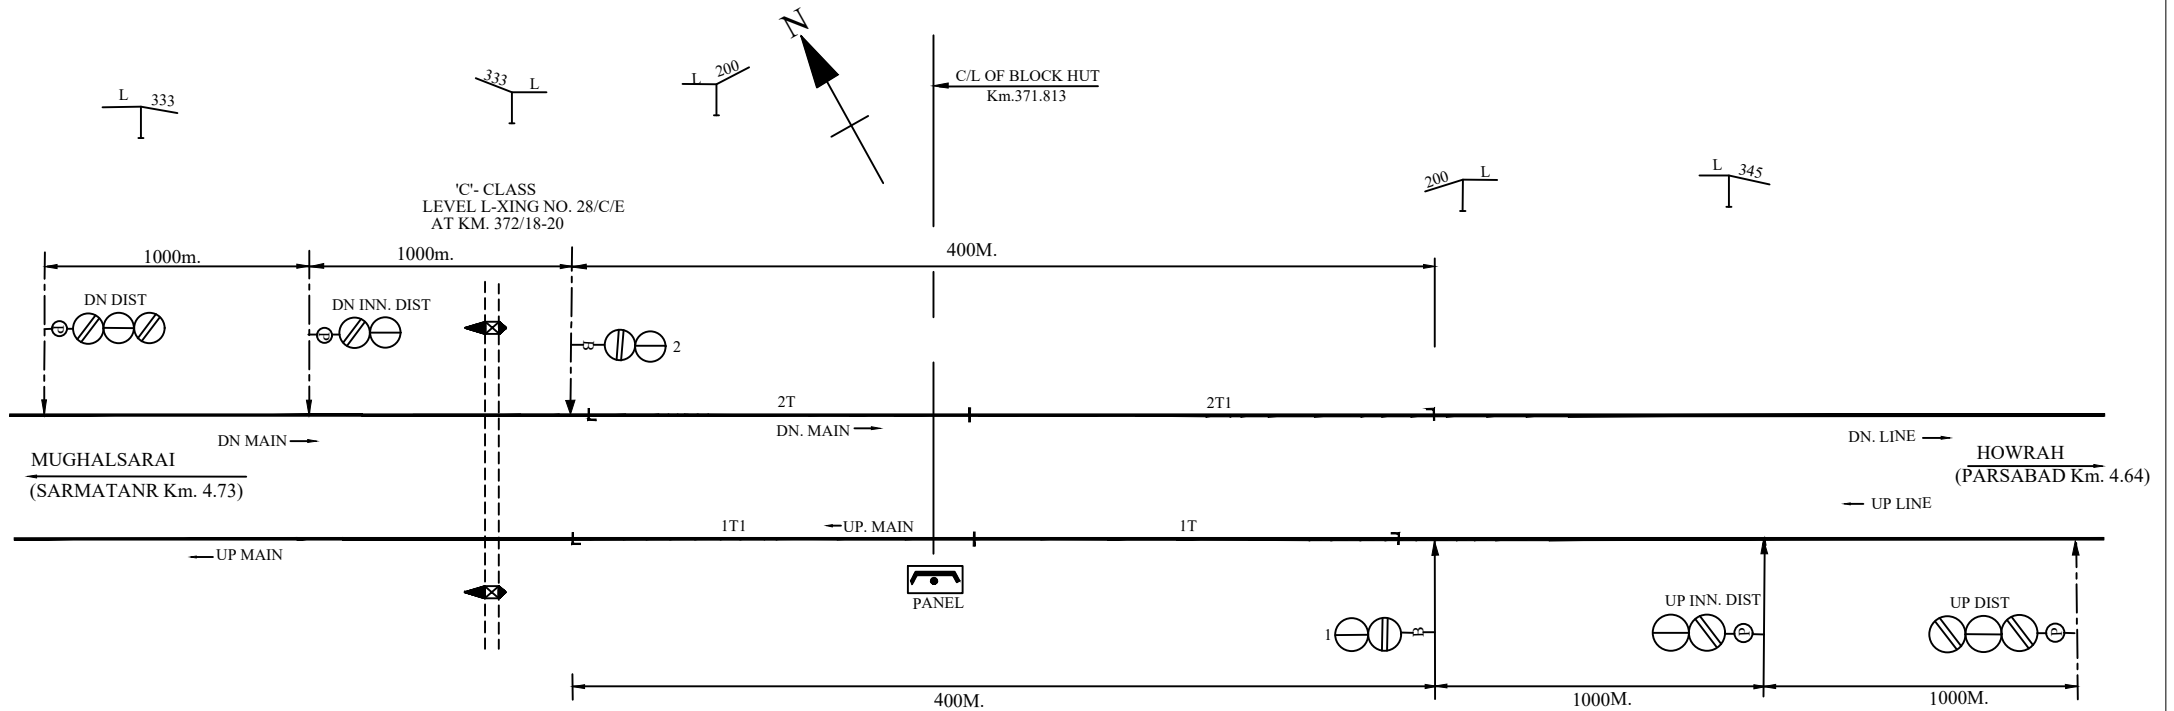

| ASPECT CONTROL CHART | | | | | |
|----------------------|--------------|--------|-----------|--------------|---------|
| DN MAIN → | | | ← UP MAIN | | |
| DN DIST | DN INN. DIST | SIG. 2 | SIG. 1 | UP INN. DIST | UP DIST |
| G ——— G | G ——— G | G | G ——— G | G ——— G | G |
| YY ——— Y | Y ——— R | R | R ——— Y | Y ——— YY | |

PANEL
SIGNAL SWITCH:-1.2.

NOTE :-

1. ABSOLUTE BLOCK SYSTEM OF WORKING WITH PARSABAD AND SARMATANR.
2. LOCK & BLOCK INSTRUMENT MSW TYPE ARE IN USE AND LOCATED AT PANEL ROOM.
3. CONTROL TELEPHONE PROVIDED AT SM PANEL WITH L-XING NO. 28/C/E.