
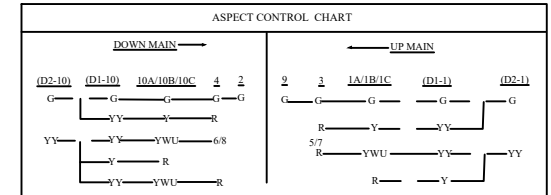


**HAZARIBAGH ROAD (HZD)  
MACLS. 'B' CLASS STD-III  
(CENTRAL PANEL)**

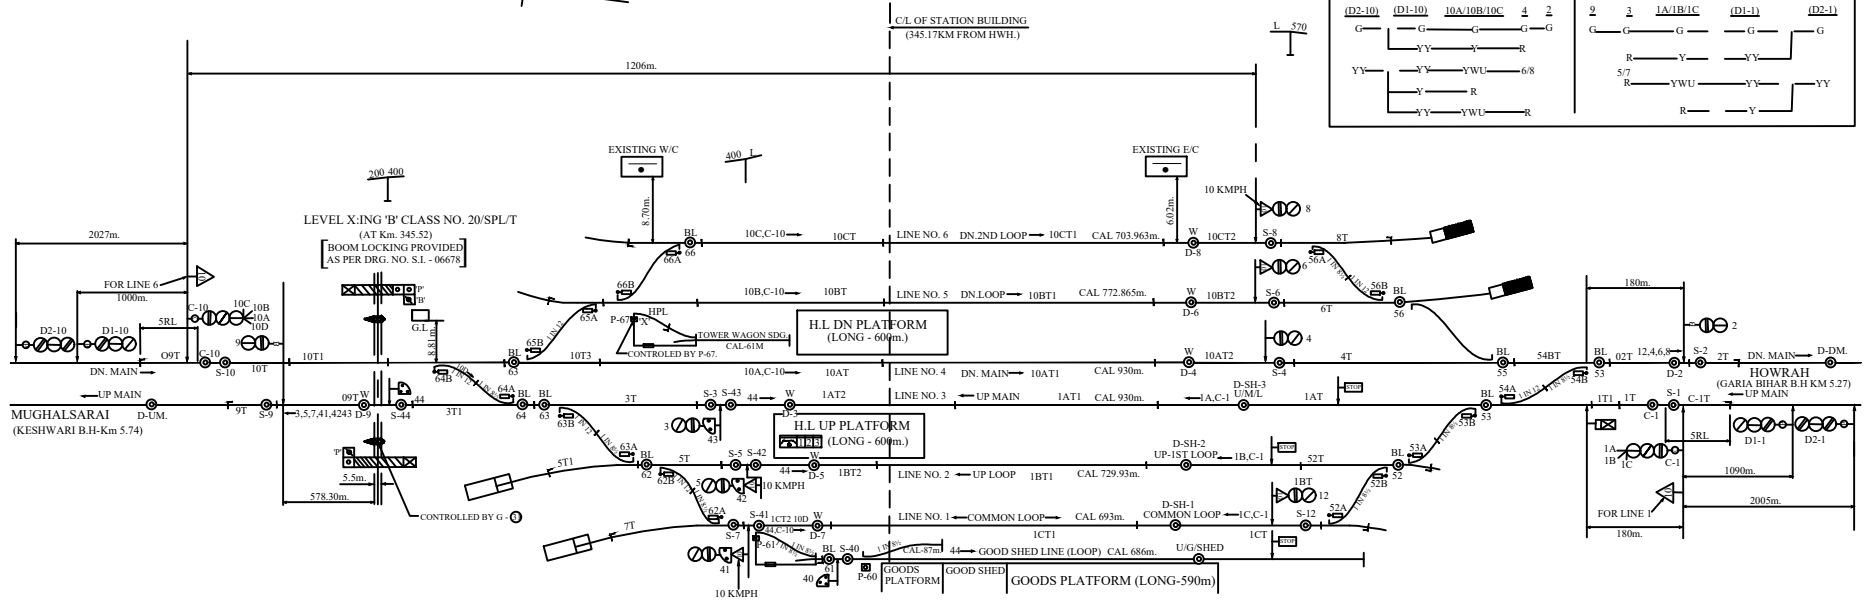

**CENTRAL PANEL**

1. MAIN SIGNAL BUTTON - 1, 2, 3, 4, 5, 6, 7, 8, 9, 10, 12
2. CALLING-ON SIGNAL BUTTONS - C-1, C-10
3. POINT BUTTONS - 52, 53, 54, 55, 56, 62, 63, 64, 65, 66
4. KEY LOCK BUTTONS - P-60, P-61, P-67
5. CRANK HANDLE BUTTONS - CH1, CH2, CH3, CH4, CH5, CH6, CH7, CH8, CH9, CH10
6. SHUNT SIGNAL BUTTONS - 40, 41, 42, 43, 44
7. GATE CONTROL BUTTON - G-31

**NOTE:-**

1. ABSOLUTE BLOCK SYSTEM OF WORKING WITH GARIA BIHAR B.H. AND KESWARI B.H.
2. CONTROL TELEPHONE IN S.M.'S OFFICE.
3. MAGNETO TELEPHONE CONNECTED WITH CENTRAL PANEL. S.M. & L-X-ING GATE NO. 20/SPL/T.
4. ANGLE OF CROSS OVER ARE INDICATED.
5. TRIPLE POLE LAMPS TO BE PROVIDED FOR ALL SIGNALS.
6. NO RUN THROUGH VIA UP & DN. LOOP LINES.