
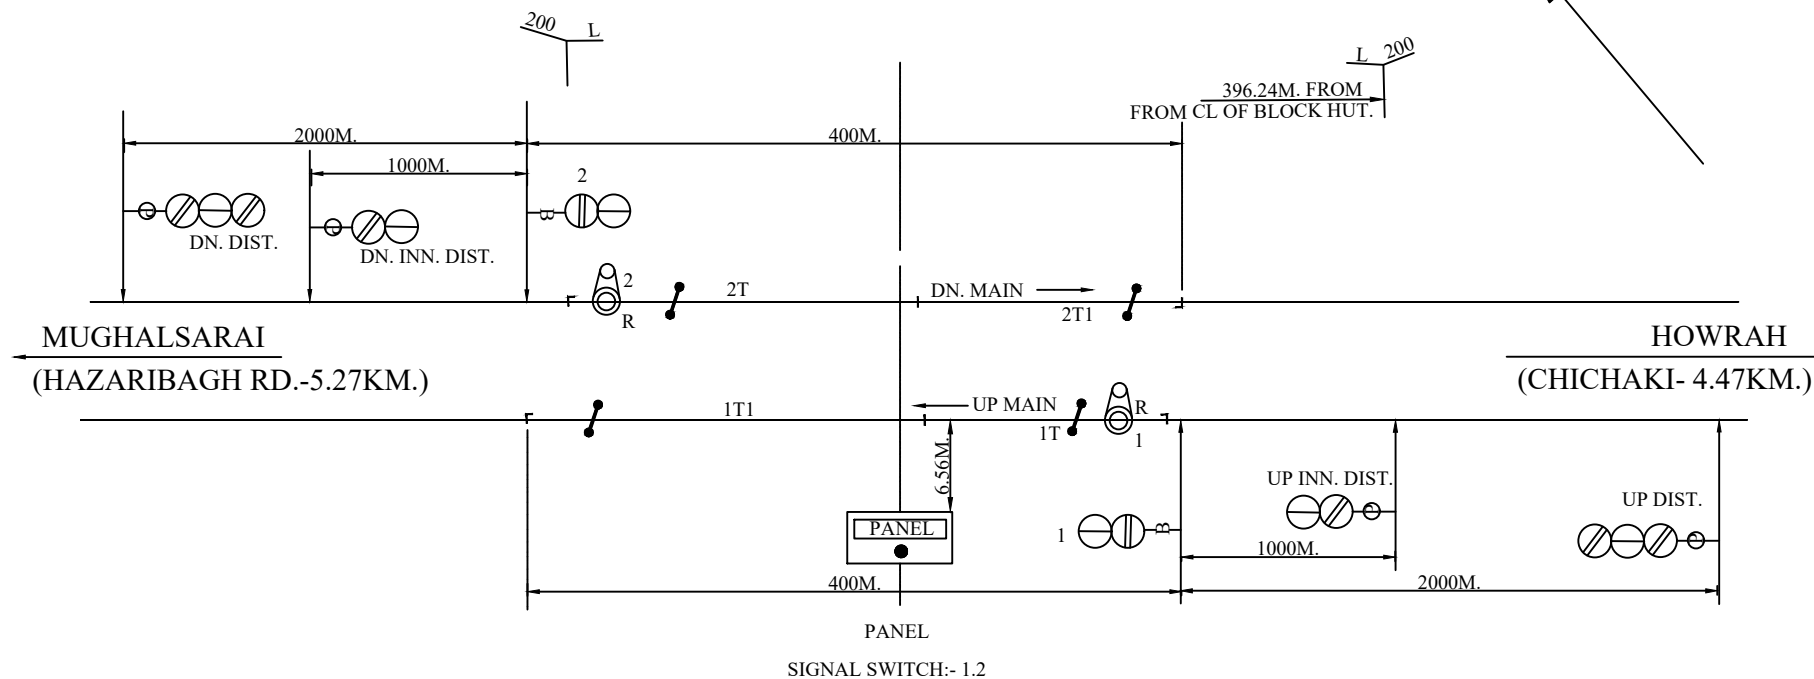



GAREA BIHAR B.H.

M.A.C.L, 'C' CLASS, STDIII

Date of commissioning:- 17.06.2004

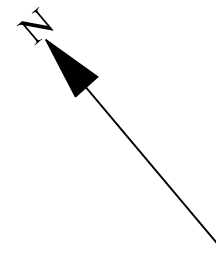

ASPECT CONTROL CHART

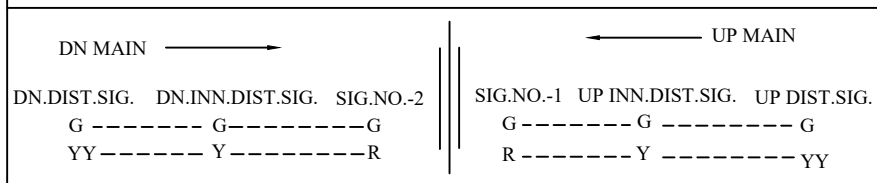

GRADIENT CONDONED BY RLY. BOARD VIDE LATTER NO. 72/WDO/SD/27 DT. 17.11.72

NOTE:-

1. A.B. SYSTEM OF WORKING WITH CHICHAKI & HAZARIBAGH ROAD.
2. LOCK & BLOCK INSTRUMENT MSW TYPE WITH ARE IN USE & LOCATED AT PANEL ROOM.
3. CONTROL TELEPHONE PROVIDED WITH PANEL/ASM.