


CHICHAKI

MACLS, 'B' CLASS, STD-III

Date of commissioning:- 07.03.1986

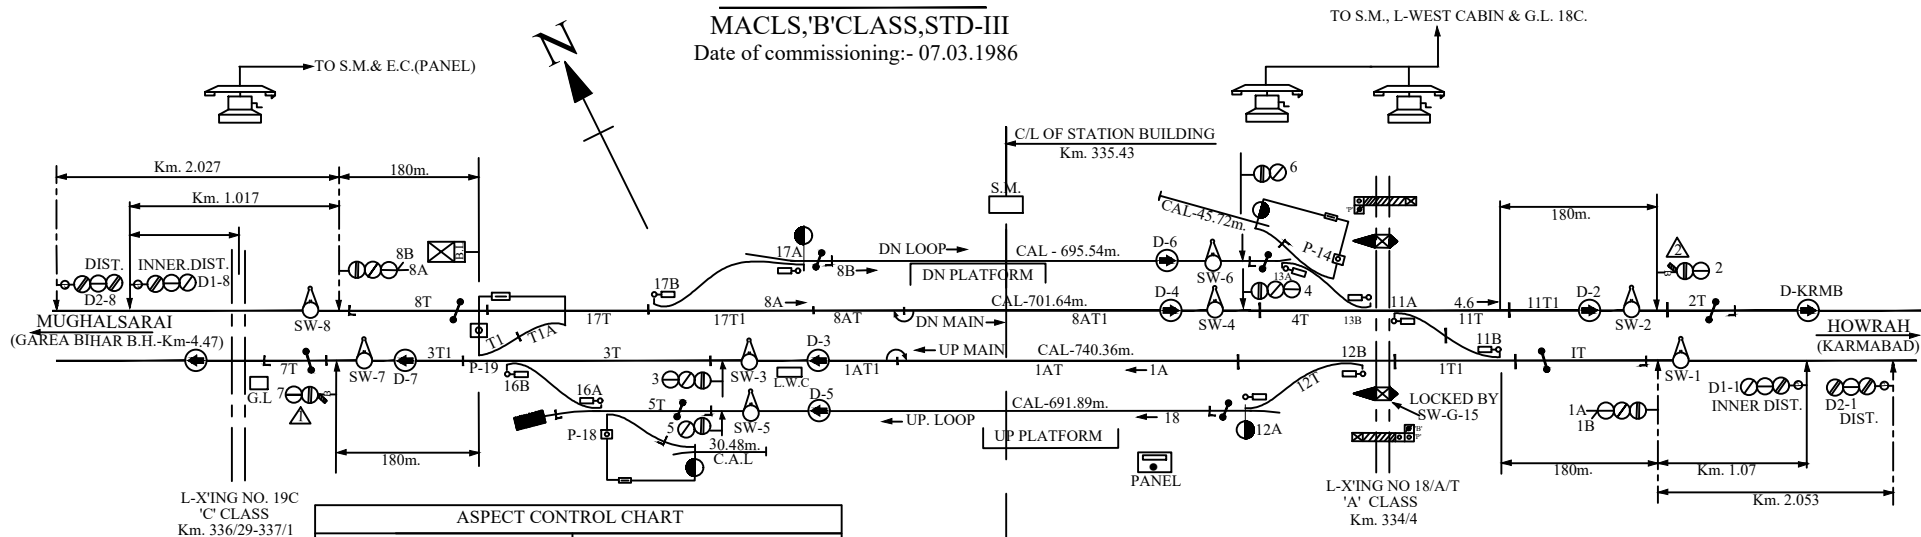

L-XING NO. 19C
'C' CLASS
Km. 336/29-337/1

ASPECT CONTROL CHART	
DN MAIN →	← UP MAIN
DIST. (D2-8)	7
INN. DIST. (D1-8)	3
8A / 8B	1A/1B
4	INN. DIST. (D1-1)
2	DIST. (D2-1)
G---G---G---G---G	G---G---G---G---G
Y---Y---Y	Y---Y---Y
6	YWU---YY---YY
YY---YY---YWU---Y/R	

S.M.'S SLIDE CONTROL

△ SLIDES
SPARE :- △△

PANEL IN EAST CABIN

SIGNAL SWITCHES :- 1.2.3.4.5.6.7.8.
POINT SWITCHES :- 11.12.13.14.16.17.18.19.
CRANK HANDLE SWITCHES :- CH-1.CH-2.CH-3.CH-4. & CH-X.
GATE SWITCHES :- G-15

NOTE:-
1. ABSOLUTE BLOCK SYSTEM OF WORKING WITH KARMABAD AND GARE BIHAR.
3. MAGNETO TELEPHONE CONNECTED WITH S.M. PANEL WITH L-XING NO. 18/A/T.