


CHEGRO B.H.
CENTRAL PANEL MACLS STD-III 'C' CLASS
 Date of commissioning:-28.11.2003

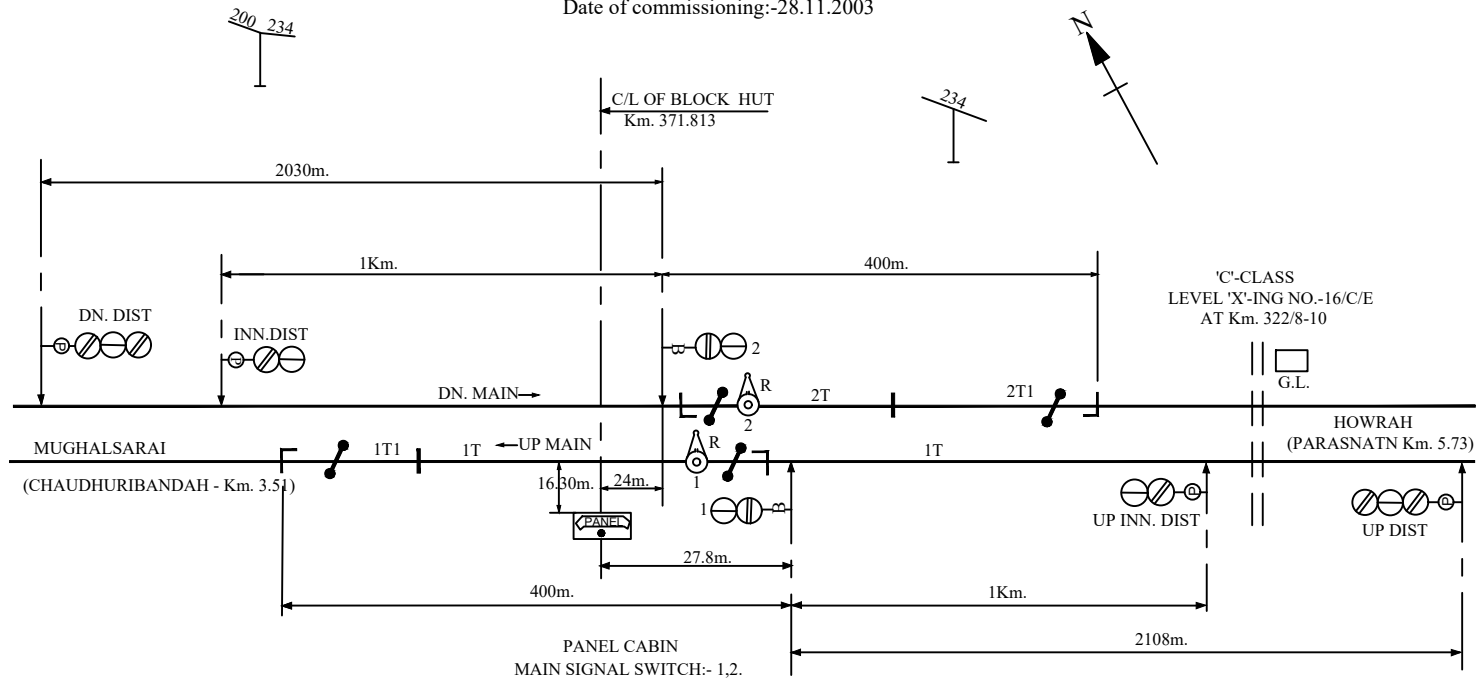

ASPECT CONTROL CHART					
DN. MAIN →			← UP MAIN		
DN. DIST.	DN. INN. DIS.	SIG. NO. 2	SIG. NO. 1	UP. INN. DIST.	UP. DIST.
SIG.	SIG.			SIG.	SIG.
G-----G-----G				G-----G-----G	
YY-----Y-----R				R-----Y-----YY	

NOTE:-

1. ABSOLUTE BLOCK SYSTEM OF WORKING WITH PARASNATH & CHAUDHRIBANDH
2. CONTROL TELEPHONE PROVIDED WITH PANEL/ASM MAGNETO TELEPHONE PROVIDED BETWEEN L.C. GATE NO. 16/C/E AND PANEL/ASM.
3. PROVISION OF BPAC WITH SM PANEL, UFSBI TOWARDS PARASNATH IN UP & DN LINE.
4. PROVISION OF BPAC WITH SM PANEL, UFSBI TOWARDS CHAUDHARIBANDH IN UP & DN LINE.