


# PARASNATH (PNME)

## MACLS, 'B' CLASS STD-III (END PANEL)

DATE OF COMMISSIONING:- 25.02.2003

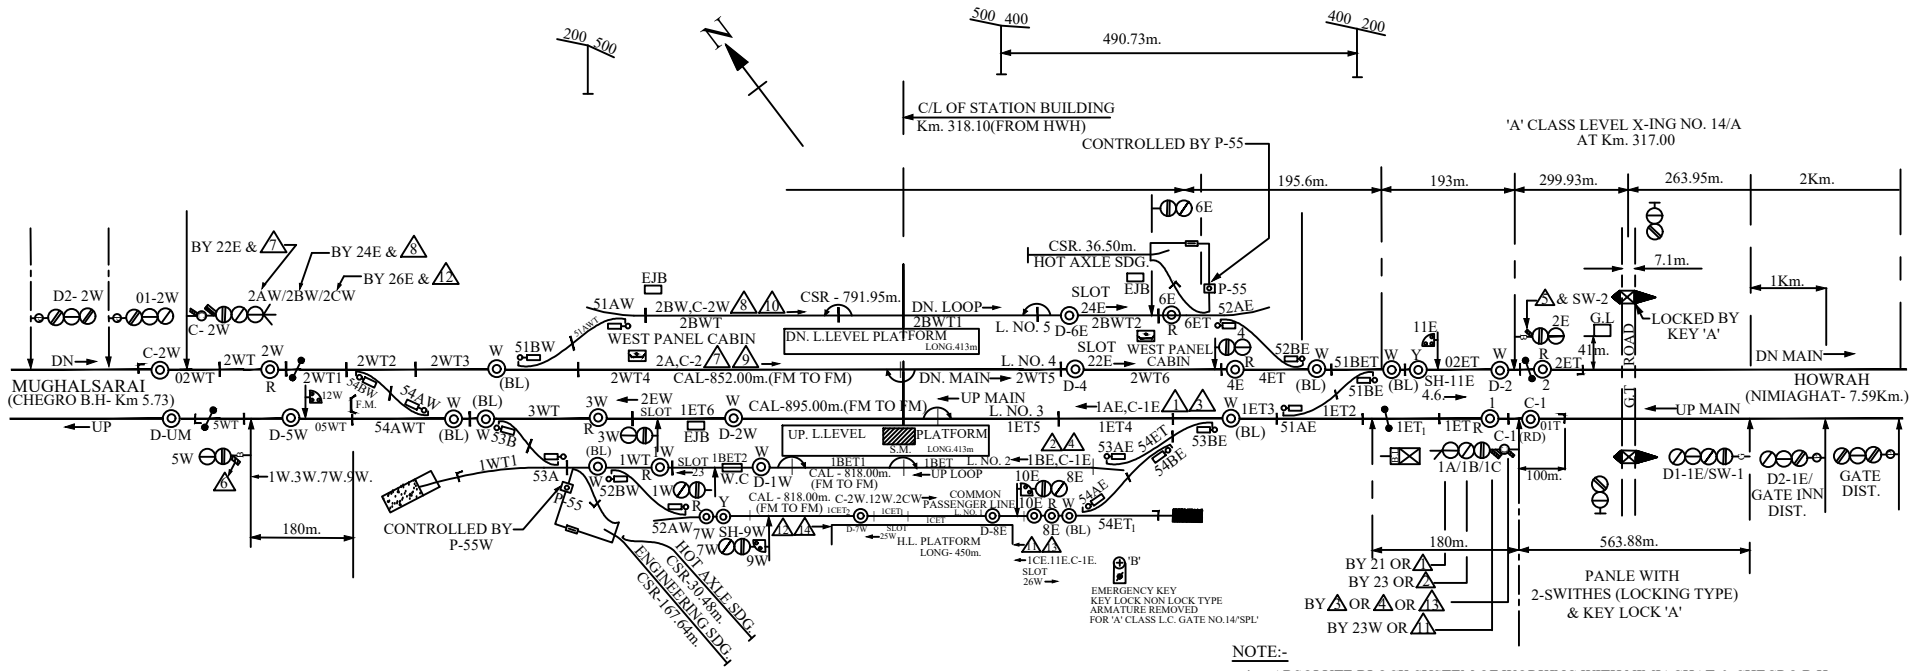

- NOTE:-**
1. ABSOLUTE BLOCK SYSTEM OF WORKING WITH NIMIAGHAT & CHEGRO B.H.
  2. MAGNETO TELEPHONE CONNECTED WITH S.M.S. OFFICE, EAST & WEST PANEL CABIN & LEVEL X-ING GATE NO. 14 SPL.
  3. CONTROL TELEPHONE PROVIDED WITH S.M.'S, OFFICE EAST & WEST PANEL CABIN RESPECTIVELY.
  4. LEVEL X-ING NO. 14 SPL WILL BE APPROACH LOCKED BY OCCUPATION OF TRAC CIRCUIT-
    - I.) NO5.4ET, 51BET, 02ET.
    - II.) 2WT, 2WT1, 2WT2, 2WT3, 2WT4, 2WT5, WHEN SIG. NO. 4E (OFF)
  6. THE MINIMUM DISTANCE BETWEEN TRACK DEVICE AND INSULATION/ GLVED JOINT OF TRACK-CIRCUIT IN THE DIRECTION OF MOVEMENT SHALL BE AS PER PARA NO. 17 43.5 OF SEM PART II.