


# BHOLIDIH B.H.

CENTRAL PANEL MACLS, 'C' CLASS, STD-III

Date of commissioning:- 04.03.2004

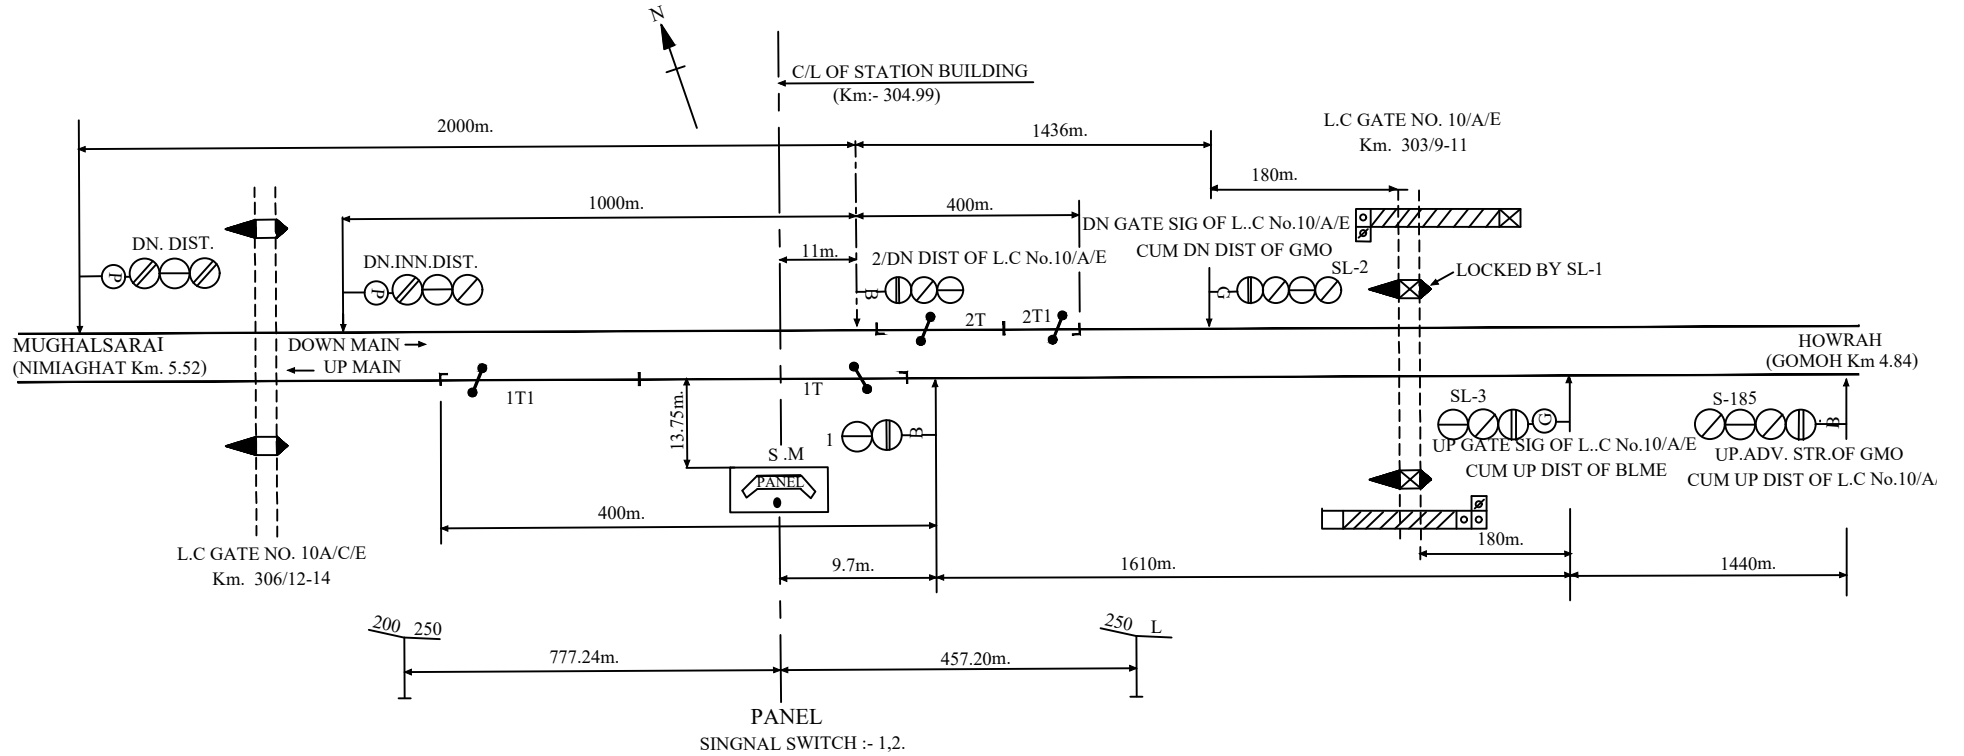

**NOTE:-**

1. ABSOLUTE BLOCK SYSTEM OF WORKING WITH GOMOH & NIMIAGHAT.
2. CONTROL TELEPHONE PROVIDED WITH PANEL/ASM.
3. UFSBI S.M. PANEL & BPAC(SSDAC) BETWEEN BHOLIDAH B.H.- GOMOH IN UP & DN LINE.
4. UFSBI S.M. PANEL & BPAC(SSDAC) TOWARDS NIMIAGHAT IN UP & DN LINE.
5. MAGNETO TELEPHONE CONNECTED BETWEEN PANEL ROOM AND L C No.10/A/E, 10A/C/E.