


DHANBAD RRI WITH YD CABIN MACLS 'B' CLASS STD.III (R)

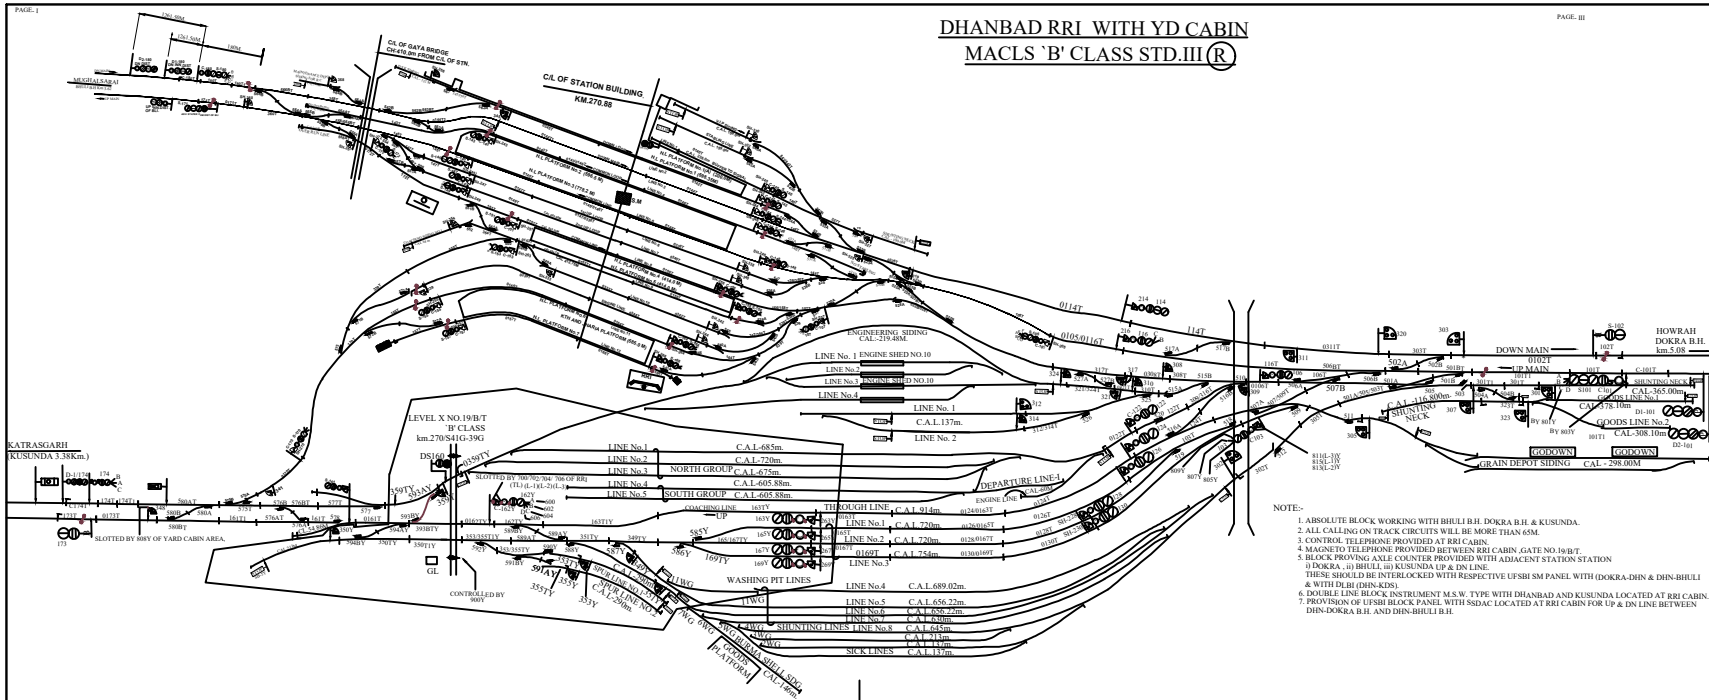

- NOTE:-
1. ABSOLUTE BLOCK WORKING WITH BHILL B.H. DOKRA B.H. & KUSUNDA.
 2. ALL CALLING ON TRACK CIRCUITS WILL BE MORE THAN ONE.
 3. CONTROL TELEPHONE PROVIDED AT RRI CABIN.
 4. MAGNETO TELEPHONE PROVIDED BETWEEN RRI CABIN, GATE NO.19/B/T.
 5. BLOCK PROTECTING AXLE COUNTER PROVIDED WITH ADJACENT STATION STATION.
 6. DOKRA, BHILL & KUSUNDA UP & DN LINE THESE SHOULD BE INTERLOCKED WITH RESPECTIVE UFSBI SM PANEL WITH (DOKRA-DHN & DIN-BHILL & WITH DLR (DHN-KDS).
 7. PROVISION OF UFSBI BLOCK PANEL WITH SSDAC LOCATED AT RRI CABIN FOR UP & DN LINE BETWEEN DIN-DOKRA B.H. AND DIN-BHILL B.H.