


MAHUA MILAN (MMLN)

MACLS. 'B' CLASS STD-II(R)

DATE OF COMMISSIONING:-25.02.2008

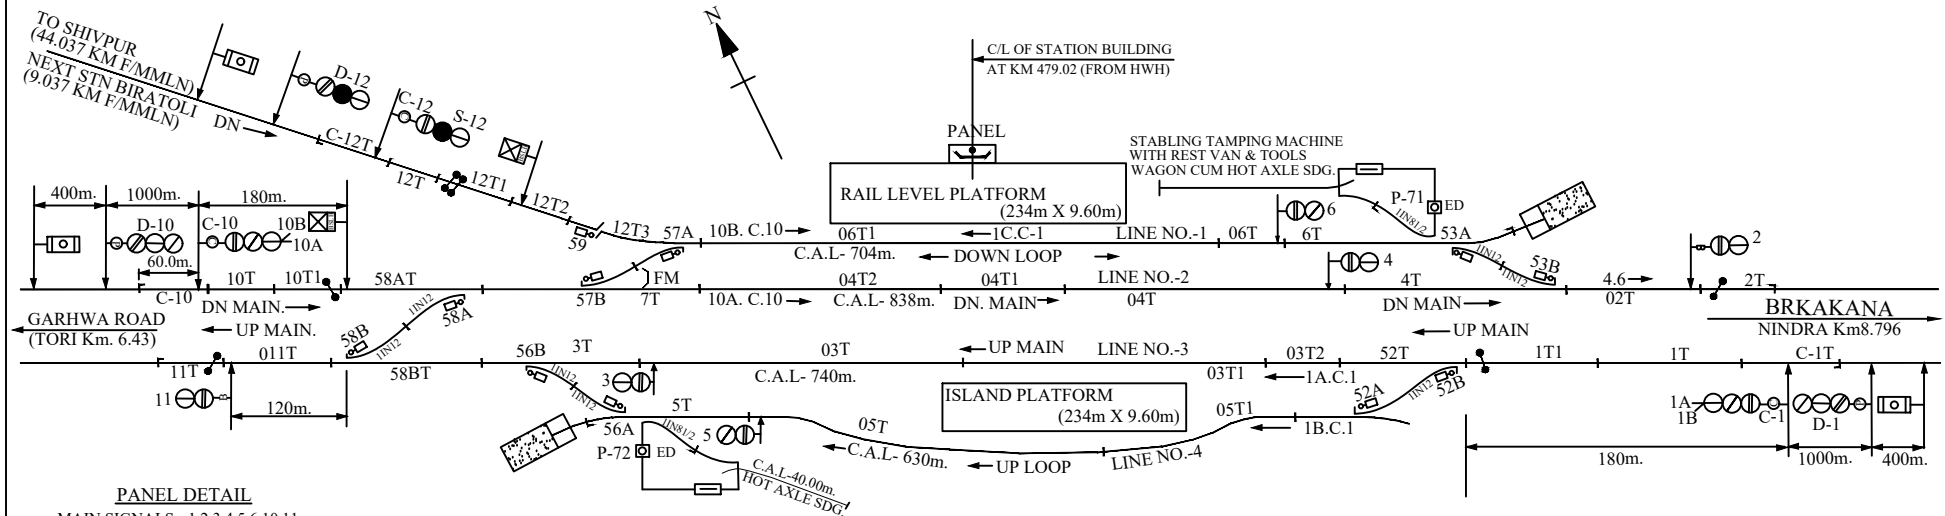

PANEL DETAIL

MAIN SIGNALS:- 1.2.3.4.5.6.10.11.
 CALLING-ON SIGNALS:- C-1.C-10.
 POINTS:- 52.53.56.57.58.
 CRANK HANDLE CONTRL BUTTONS:- CH-2.CH-3.CH-4.CH-5.CH-6.
 SIDING POINTS CONTROL BUTTONS:- P-71.P-72.

NOTES:-

1. ABSOLUTE BLOCK SYSTEM OF WORKING WITH TORI AND NINDRA & BIRATOLI STATIONS
2. DOUBLE LINE LOCK & BLOCK INSTRUMENTS MSW/HWH TYPE WITH NINDRA STATIONS ARE LOCATED AT PANEL ROOM.
3. CONTROL PHONE PROVIDED AT PANEL ROOM.
4. L.V. PROVING AXLE COUNTERS PROVIDED FOR MAHUAMILAN-TORI AND MAHUAMILAN-NINDRA SECTIONS IN BOTH UP LINE & DOWN LINE AND INTERLOCKRD WITH RESPECTIVE DOUBLE LINE BLOCK INSTRUMENT.
5. ANGLE OF CROSSINGS ARE INDICATED.