



DEMU (DMX)

PANEL MACLS 'C' CLASS STD-III

Date of commissioning:-15.08.2007

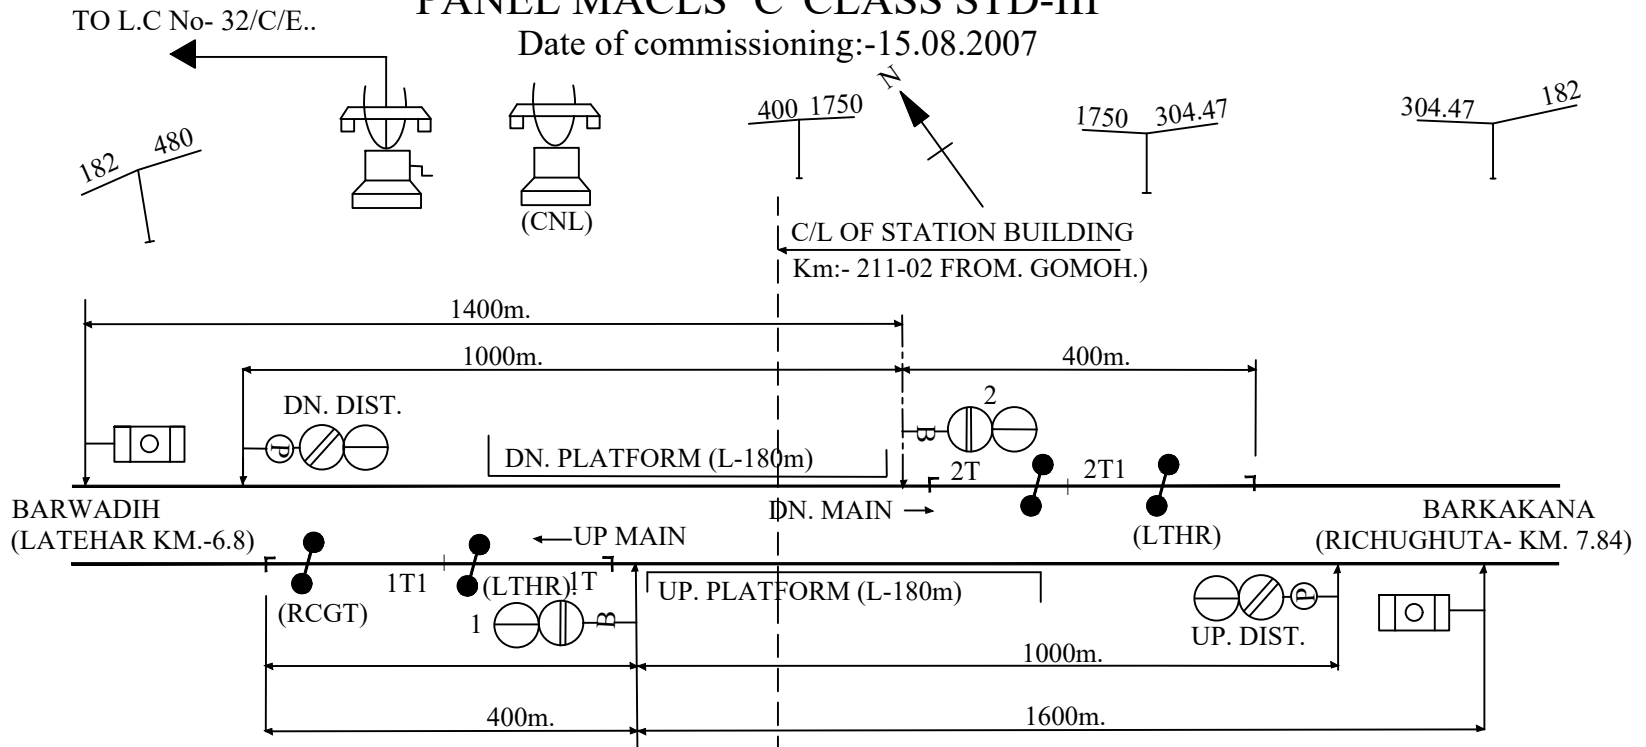

ASPECT CONTROL CHART			
DOWN →		← UP	
DN. DIST.	SIG.NO.2	SIG.NO.1	UP. DIST.
G-----G		G-----G	
Y-----R		R-----Y	

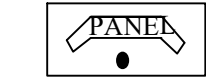

PANEL
SIGNAL SWITCH :- 1,2.

NOTE:-

1. ABSOLUTE BLOCK SYSTEM OF WORKING WITH LTHR & RICHUGHUTA.
2. DOUBLE LINE BLOCK INSTRUMENT SW/HWH TYPE ARE IN USE AND LOCATED AT PANEL ROOM.
3. CONTROL TELEPHONE PROVIDED AT PANEL/ASM.
4. BPAC BETWEEN DEMU & LATHAR STATIONS ON BOTH UP & DN LINES PROVIDED
5. BPAC BETWEEN DEMU & RICHUGHUTA STATIONS ON BOTH UP & DN LINES PROVIDED