


RAJHURA (RHR)

MACLS, 'B'-CLASS STD-III

DATE OF COMMISSIONING:-20.07.2007




LEVEL X-ING No.-11/C/T
(‘C’-CLASS)
CH: 425.00m.
AT Km.-302/14-15

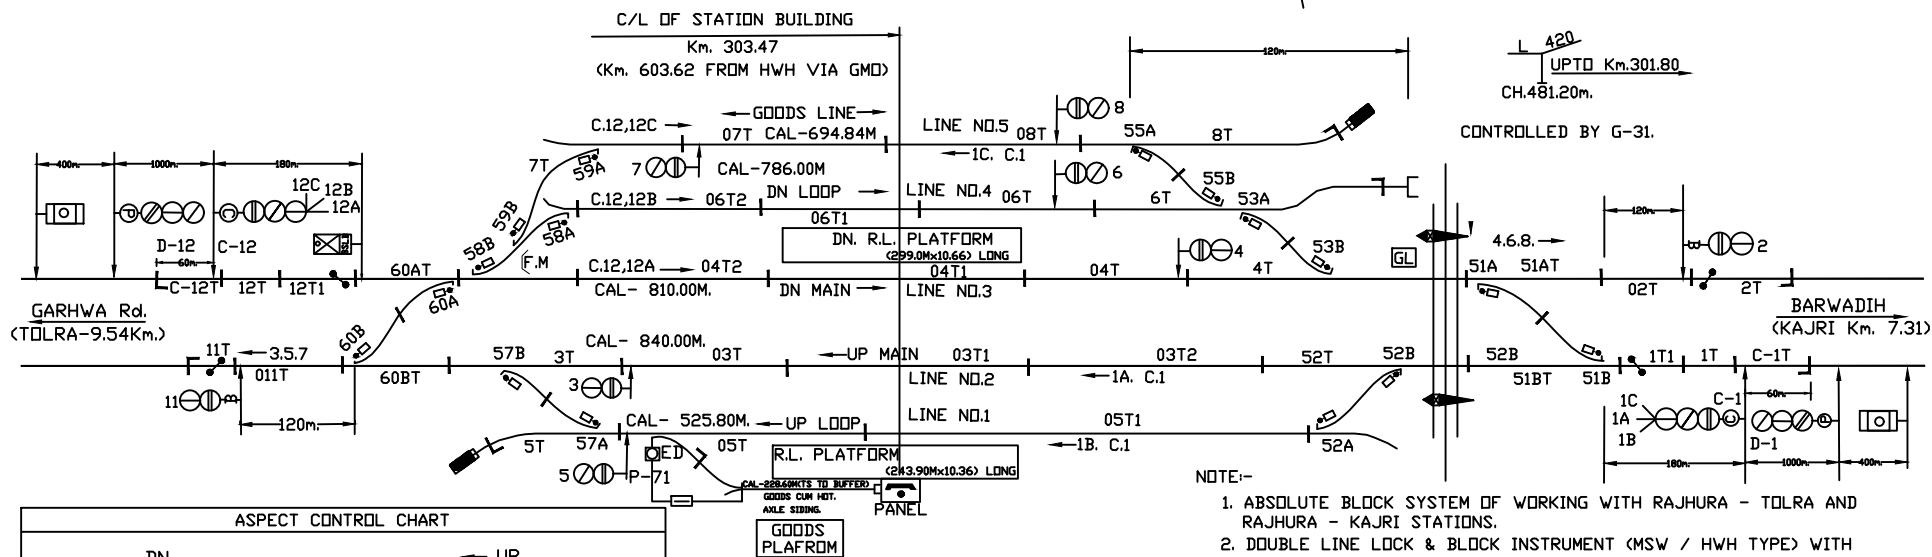

NOTE:-

1. ABSOLUTE BLOCK SYSTEM OF WORKING WITH RAJHURA - TOLRA AND RAJHURA - KAJRI STATIONS.
2. DOUBLE LINE LOCK & BLOCK INSTRUMENT (MSW / HWH TYPE) WITH RAJHURA-TOLRA & RAJHURA-KAJRI STATION ARE LOCATED AT PANEL ROOM.
3. CONTROL TELEPHONE PROVIDED AT PANEL ROOM
4. ANGLE OF CROSSING ARE INDICATED.
5. L.V PROVING AXLE COUNTERS PROVIDED FOR RAJHURA-TOLRA AND RAJHURA-KAJRI SECTIONS IN BOTH UP LINE AND DN LINE.
6. MAGNETO TELEPHONES ARE PROVIDED BETWEEN SM PANEL ROOM. GATE No. 11/C/T & BENGAL COAL CO. SDG. GOODMTY.
7. DN MAIN LINE BETWEEN RAJHURA STATION AND BENGAL COAL CO. SDG. WILL WORK IN BOTH DIRECTIONS.

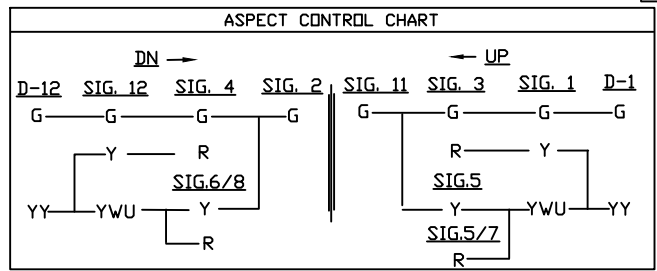

PANEL DETAIL

MAIN SIGNAL BUTTONS:-1.2.3.4.5.6.7.8.11.12
CALLING ON SIGNAL BUTTONS:- C-1C-12.
POINT BUTTONS:-51.52.53.54.55.57.58.59.60
CRANK HANDLE BUTTONS:-CH1.CH2.CH3.CH4.CH5.CH6.CH7.
SIDING POINT CONTROL BUTTON:- P-71.
L.C. GATE CONTROL BUTTON:- G-31.