


# GARHWA (GHQ)

MACL.STD-III .B CLASS

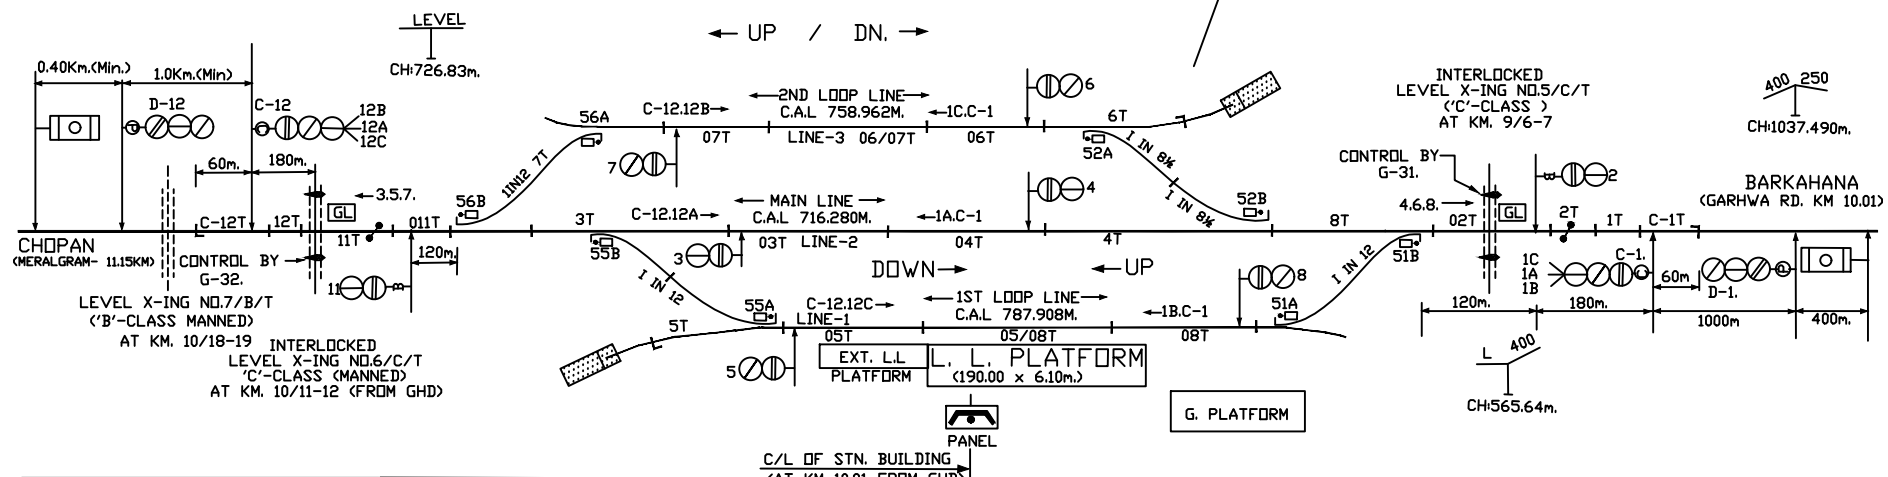

ASPECT CONTROL CHART				ASPECT CONTROL CHART			
DOWN →				← UP			
D-12	12	4	2	11	3	1	D-1
G	G	G	G	G	G	G	G
	Y	R		R	Y	Y	
YY	Y	6/8	Y	5/7	Y	Y	YY
		R		R			

**PANEL DETAILS**  
 MAIN SIGNAL BUTTONS-1.2.3.4.5.6.7.8.11.12  
 CALLING ON SIGNAL BUTTONS-C-1.C-12.  
 POINT CONTROL BUTTONS-S1.S2.S5.S6  
 CRANK HANDLE CONTROL BUTTONS-CH1.CH2.CH3.CH4.  
 L-XING. GATE CONTROL BUTTON-G-31, G-32.

- NOTE 1-**
1. ABSOLUTE BLOCK SYSTEM OF WORKING WITH GARHWA RD. AND MERALGRAM STATIONS.
  2. TOKENLESS BLOCK INSTRUMENT (F. M. TYPE) WITH GARHWA RD. & MERALGRAM STATIONS ARE LOCATED AT PANEL CABIN.
  3. CONTROL TELEPHONES PROVIDED AT PANEL ROOM.
  4. ANGLE OF CROSSING ARE INDICATED.
  5. L.V. PROVING AXLE COUNTER ARE PROVIDED FOR GARHWA-GARHWA RD. & GARHWA-MARALGRAM SECTIONS AND ARE INTERLOCKED WITH CONCERNED TOKENLESS BLOCK INSTRUMENT.
  6. MAGNETO TELEPHONES ARE CONNECTED WITH SM PANEL ROOM & L.C GATE NO. 3/C/E, 5/C/T, 6/C/T & 7/B/T.