


# MAHUARIA (MXY)

## MACL.STD-III .B CLASS

### DATE OF COMMISSIONING:- 16.05.2007

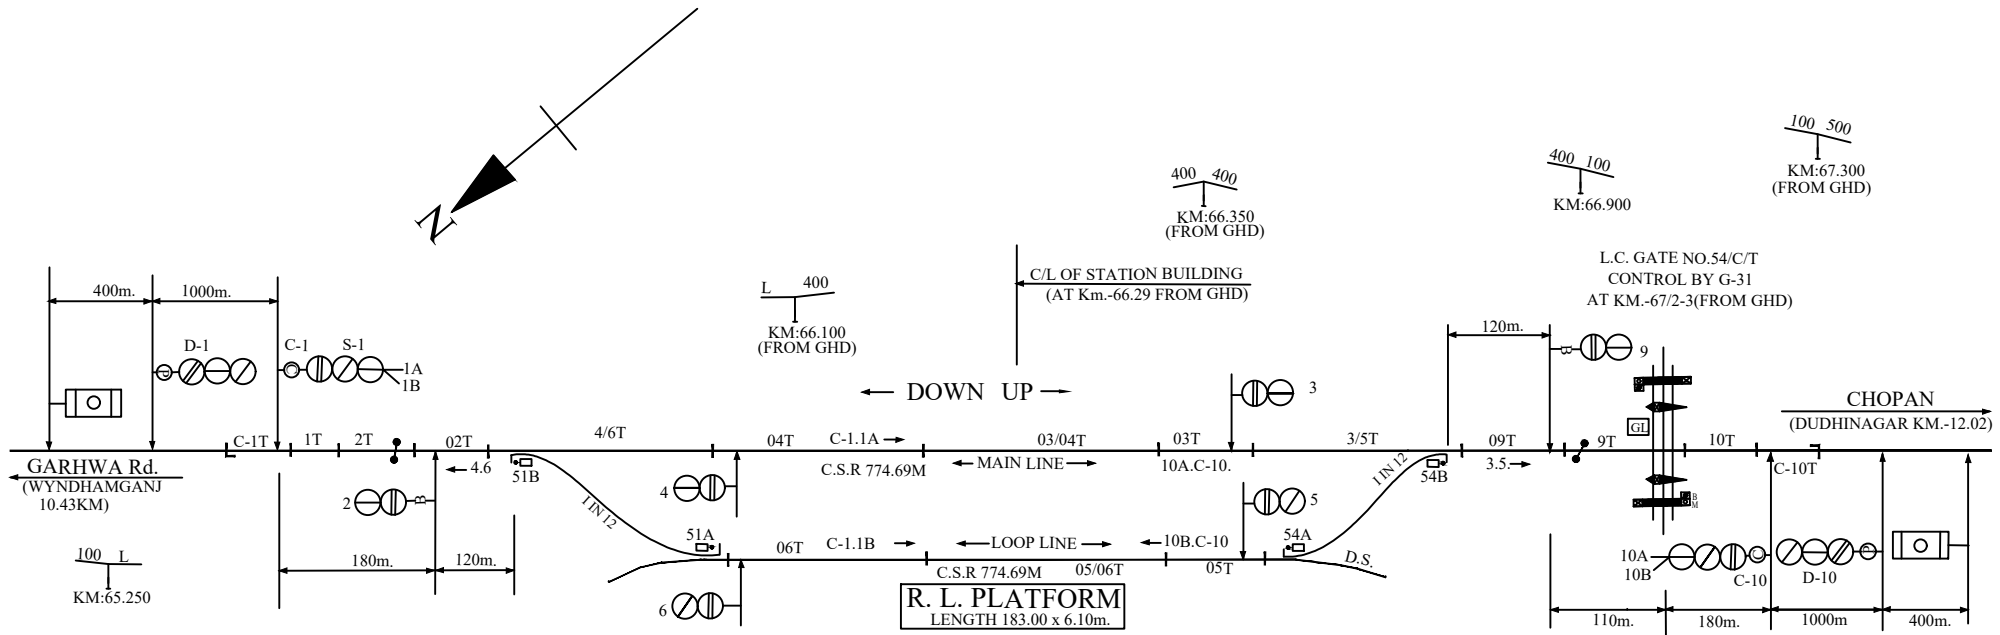

**PANEL DETAILS**  
 MAIN SIGNAL BUTTONS:-1,2,3,4,5,6,9,10.  
 CALLING ON SIGNAL BUTTONS:-C-1,C-10.  
 POINT CONTROL BUTTONS:-51,54.  
 CRANK HANDLE CONTROL BUTTONS:-CH1,CH2.  
 L-XING GATE CONTROL BUTTONS - G-31.

- NOTE :-**
1. ABSOLUTE BLOCK SYSTEM OF WORKING WITH WYNDHAMGANJ AND DUDHINAGAR STATIONS.
  2. TOKENLESS BLOCK INSTRUMENTS FREQUENCY MODULATED TYPE WITH WYNDHAMGANJ AND DUDHINAGAR STATIONS ARE LOCATED AT PANEL.
  3. CONTROL TELEPHONE PROVIDED AT PANEL ROOM.
  4. ANGLE OF CROSSING ARE INDICATED.
  5. L.V. PROVING AXLE COUNTERS ARE PROVIDED IN THE MAHUARIA-WYNDHAMGANJ & MAHUARIA-DUDHINAGAR SECTIONS AND ARE INTERLOCKED WITH CONCERNED BLOCK INSTRUMENT.
  6. MAGNETO TELEPHONES ARE PROVIDED BETWEEN S.M PANEL ROOM & GATE NO. 54/C/T, 55/C/E, 56/C/E & 50/B/E(WITH SLIDING BOOM).
  7. SLIDING BOOM PROVIDED AT L.C. GATE NO 54/C/T, AT 67/2-3.
  8. THE SIGNALLING INSTALLATION IS SUITABLE FOR 25KV AC TRACTION.