


DUDHINAGAR (DXN)

MACLS STD-II(R) 'B' CLASS

← DN. / UP →

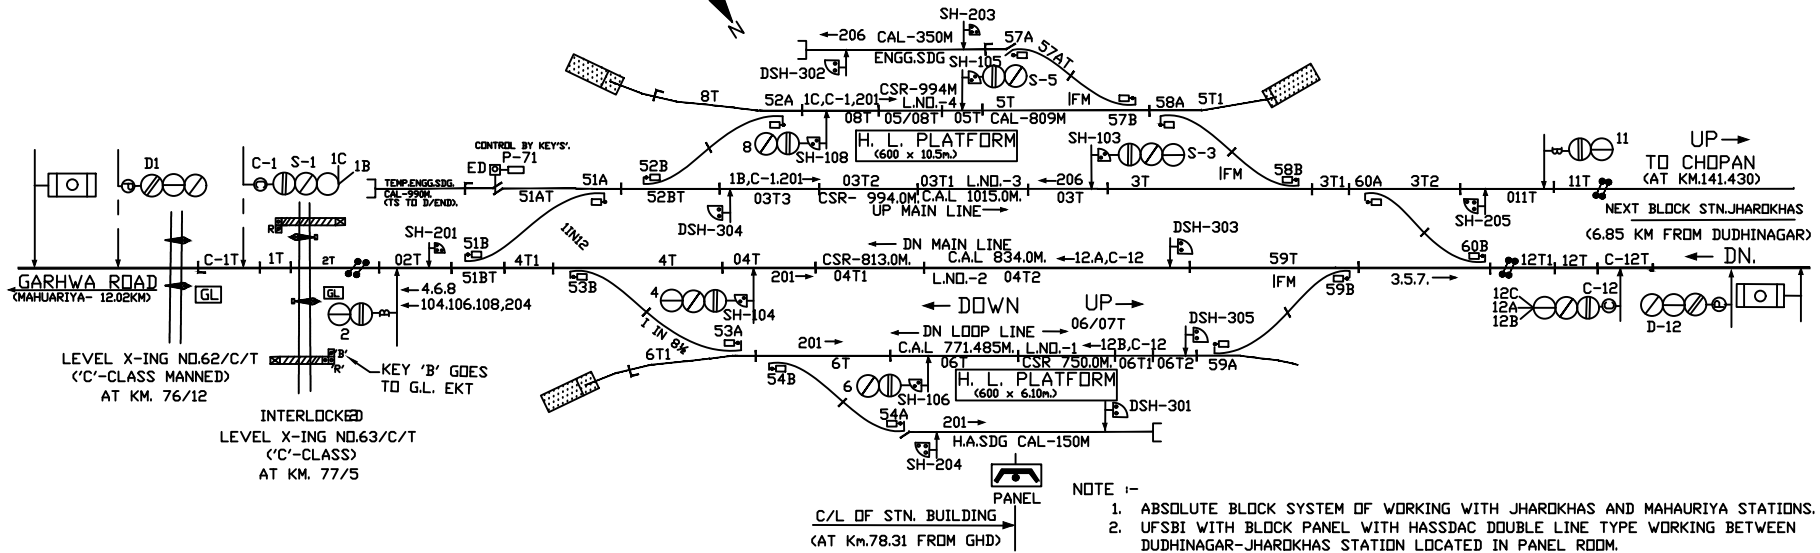

- NOTE :-**
1. ABSOLUTE BLOCK SYSTEM OF WORKING WITH JHAROKHAS AND MAHAURIYA STATIONS.
 2. UFSBI WITH BLOCK PANEL WITH HASSDAC DOUBLE LINE TYPE WORKING BETWEEN DUDHINAGAR-JHAROKHAS STATION LOCATED IN PANEL ROOM.
 3. CONTROL TELEPHONE PROVIDED AT PANEL ROOM.
 4. SINGLE LINE TOKENLESS BLOCK INSTRUMENT WITH HSSDAC WORKING BETWEEN DUDHINAGR-MAHAURIA STATIONS.
 5. MAGNETO TELEPHONES ARE PROVIDED BETWEEN SM PANEL ROOM & GATE NO. 62/C/T, 63/C/T.
 6. SLIDING BOOM PROVIDED AT L.C. GATE No. 63/C/T AT KM 771/5-6.