
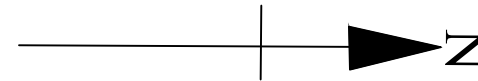



# JOGIDIH (JGF)

## MACLS.STD-III .B CLASS

DATE OF COMMISSIONING:-14.03.2008

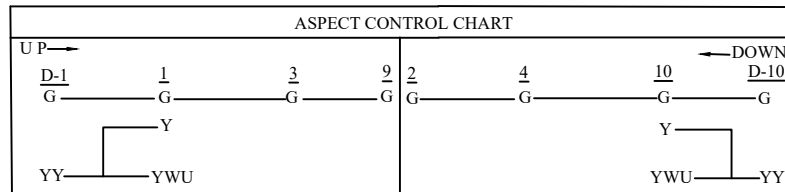

DN ← → UP

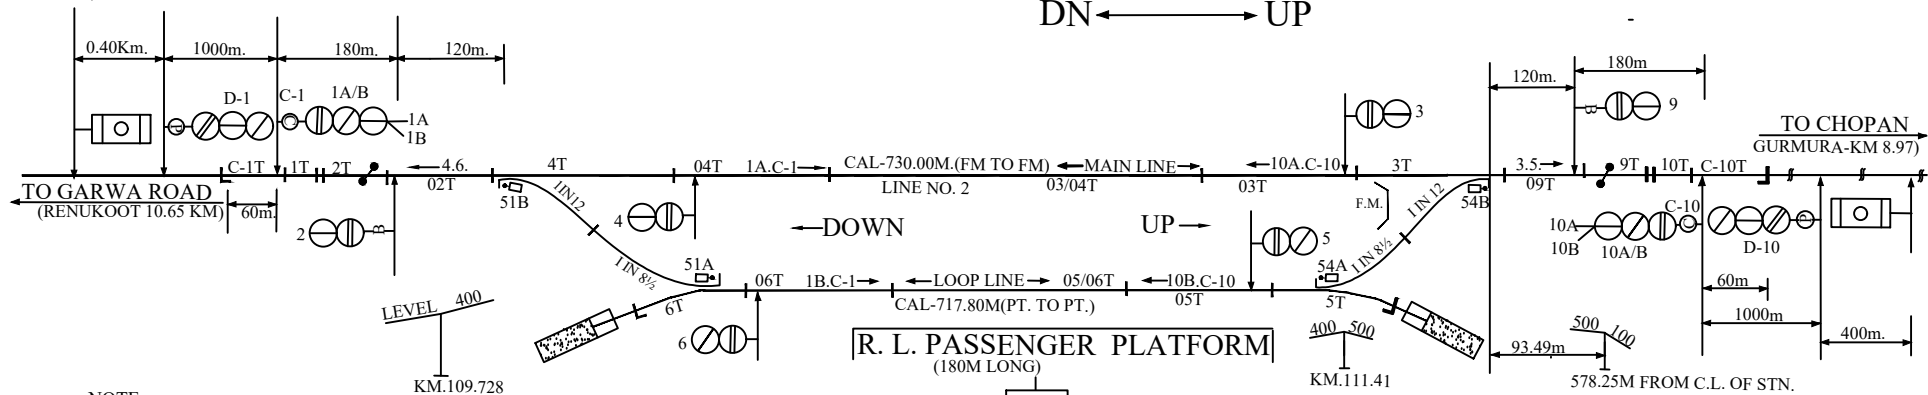

NOTE :-

1. ABSOLUTE BLOCK SYSTEM OF WORKING WITH GURMURA AND RENUKOOT STATIONS.
2. TOKENLESS BLOCK INSTRUMENT (FREQUENCY MODULATED TYPE) WITH GURMURA & RENUKOOT STATION ARE LOCATED AT PANEL ROOM.
3. CONTROL TELEPHONE PROVIDED AT PANEL ROOM.
4. ANGLE OF CROSSINGS ARE INDICATED.
5. L.V.PROVING AXLE COUNTERS ARE PROVIDED IN THE JOGIDIH - GURMURA & JOGIDIH -RENUKOOT SECTIONS AND ARE INTERLOCKED WITH CONCERNED BLOCK INSTRUMENT
6. B/JT BETWEEN TRACK CIRCUIT NO. 1T & 2T ,9T & 10T ARE STAGGERED BY 1.82MTR.

### PANEL DETAILS

MAIN SIGNAL BUTTONS:-1.2.3.4.5.6.9.10.  
 CALLING ON SIGNAL BUTTONS:-C-1.C-10.  
 POINT BUTTONS:-51.54.  
 CRANK HANDLE BUTTONS:-CH1.CH2.