



CHOPAN CPU.
MACL CLASS-B, STD-II(R)

UP ← DN →

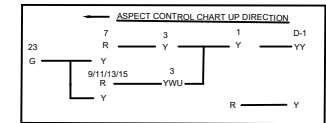

C OF CHOPAN STN. BUILDING
AT KM-141.43 (FROM GMO)
CH.0.00

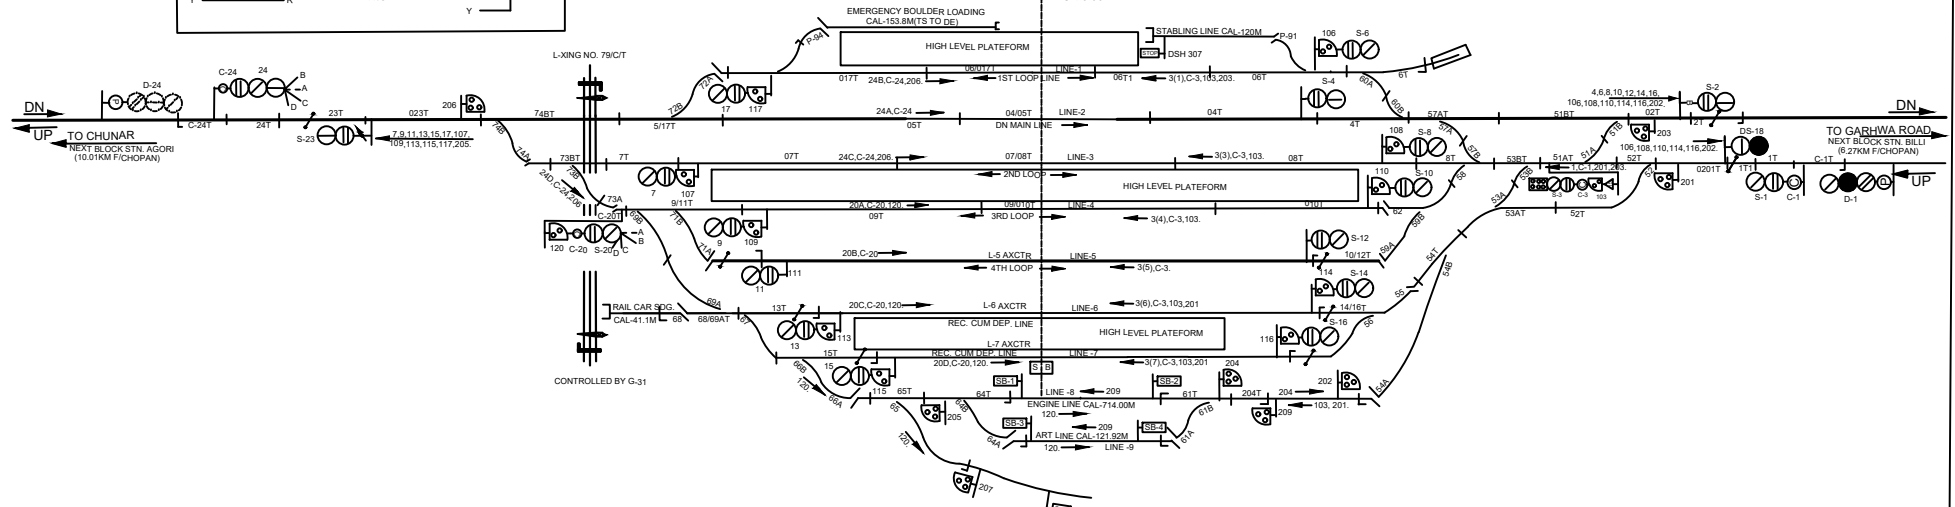

- PANEL DETAILS
- MAIN SIGNAL 1, 2, 3, 4, 6, 7, 8, 9, 10, 11, 12, 13, 14, 15, 16, 17, 20, 23, 24.
 - CALLING - QN SIGNAL C-1, C-3, C-20, C-24.
 - SHUNT SIGNAL 103, 106, 107, 108, 109, 110, 113, 114, 115, 116, 117, 120, 201, 202, 203, 204, 205, 206, 207.
 - POINT 51, 52, 53, 54, 55, 56, 57, 58, 59, 60, 61, 62, 64, 65, 66, 67, 68, 69, 71, 72, 73, 74.
 - CRANK HANDLE CONTROL CH-1, CH-2, CH-3, CH-4, CH-5, CH-6, CH-7, CH-8, CH-9.
 - L-'X' ING GATE CONTROL G-31.
 - SIDING POINT CONTROL P-91, P-94.

CONTROLLED BY G-31

TO CHUNAR
NEXT BLOCK STN. AGORI
(10.01KM F/CHOPAN)

TO GARHWA ROAD
NEXT BLOCK STN. BILLI
(6.27KM F/CHOPAN)