


PAPRA KUND (PPKD) E.I.

MACLS, 'B' CLASS STD-(II)R

DATE OF COMMISSIONING:-26.05.2014

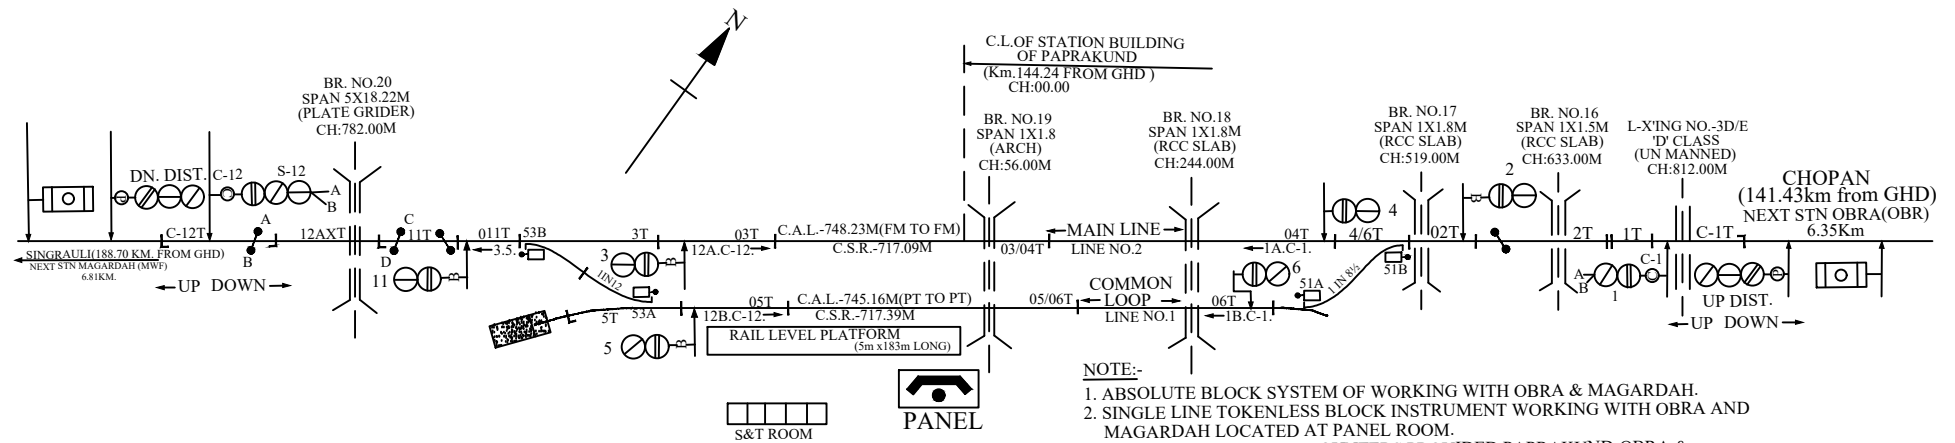

NOTE:-

1. ABSOLUTE BLOCK SYSTEM OF WORKING WITH OBRA & MAGARDAH.
2. SINGLE LINE TOKENLESS BLOCK INSTRUMENT WORKING WITH OBRA AND MAGARDAH LOCATED AT PANEL ROOM.
3. BLOCK PROVING AXLE COUNTERS PROVIDED PAPRAKUND-OBRA & PAPRAKUND - MAGARDAH AND INTERLOCKED WITH RESPECTIVE BLOCK INSTRUMENT.
4. TRACK CIRCUIT NO.1T-2T ARE STAGGERED BY 1.82M.
5. CONTROL TELEPHONE PROVIDED AT PANEL ROOM.
6. LED SIGNAL LAMPS TO BE USED IN ALL MACL SIGNALS.