
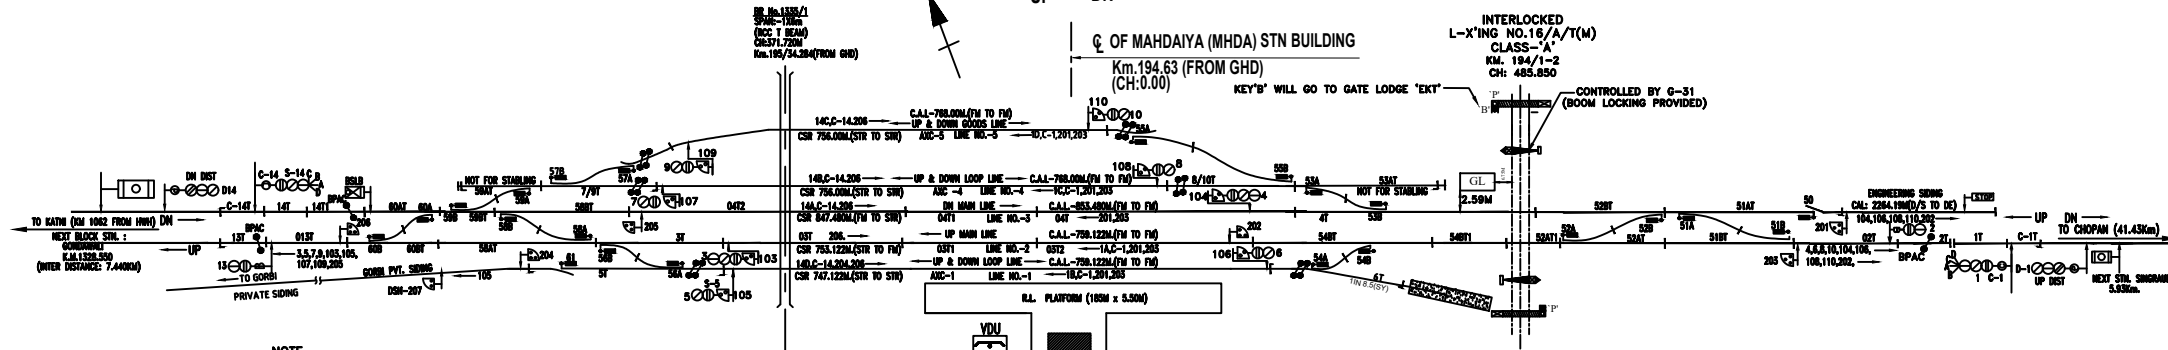


महदईया MAHADIYA

ELECTRONIC INTERLOCKING
MACLS, CLASS-'B', STD-II(R)

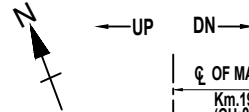

NOTE-

1. ABSOLUTE BLOCK SYSTEM OF WORKING WITH SINGRAOLI & GONDWALI STL.
2. SSE DOUBLE LINE WORKING BETWEEN MHDA AND GONDWALI AND SINGLE LINE TAKELESS BLOCK INSTRUMENT (DADO) WITH SORL.
3. PROVISION OF BPAC BETWEEN MAHADIYA-SINGRAOLI & MAHADIYA-GONDWALI AND INTERLOCKED WITH RESPECTIVE BLOCK INSTRUMENT (MASSDAC).
4. ALL ANGLE OF 'Y' -ING ARE 1 IN 12 EXCEPT AS MENTIONED IN SWD.
5. CONTROL TELEPHONE PROVIDED AT 3M OFFICE.
6. MANGRO TELEPHONE CONNECTED BETWEEN PANEL ROOM AND L-XING NO. 16/A/T.
7. LED SIGNAL LAMPS TO BE USED.
8. PROVISION OF MASSDAC ON LINE NO-1, 4 & 5 IN PLACE OF BERTHING TRACK.

YDU DETAIL :-

- MAIN SIGNAL :- 1,2,3,4,5,6,7,8,9,10,11,12,13,14.
- CALLING-ON SIGNAL :- C-1, C-14.
- SHUNT SIGNAL :- 103,104,105,106,107,108,109,110,201,202,203,204,205,206.
- POINT S :- 80,81,82,83,84,85,86,87,88,89,90,91.
- CRANK HANDLE :- CH-1,CH-2,CH-3,CH-4,CH-5,CH-6,CH-7,CH-8,CH-9,CH-10,CH-11,CH-12.
- GATE CONTROL :- G-31.
- DUAL YDU SHALL BE USED FOR PANEL OPERATION.