


## BOKARO THERMAL (BKRO)

CENTRAL PANEL MACLS 'B' CLASS STD-III


Date of commissioning:- 30.06.2005

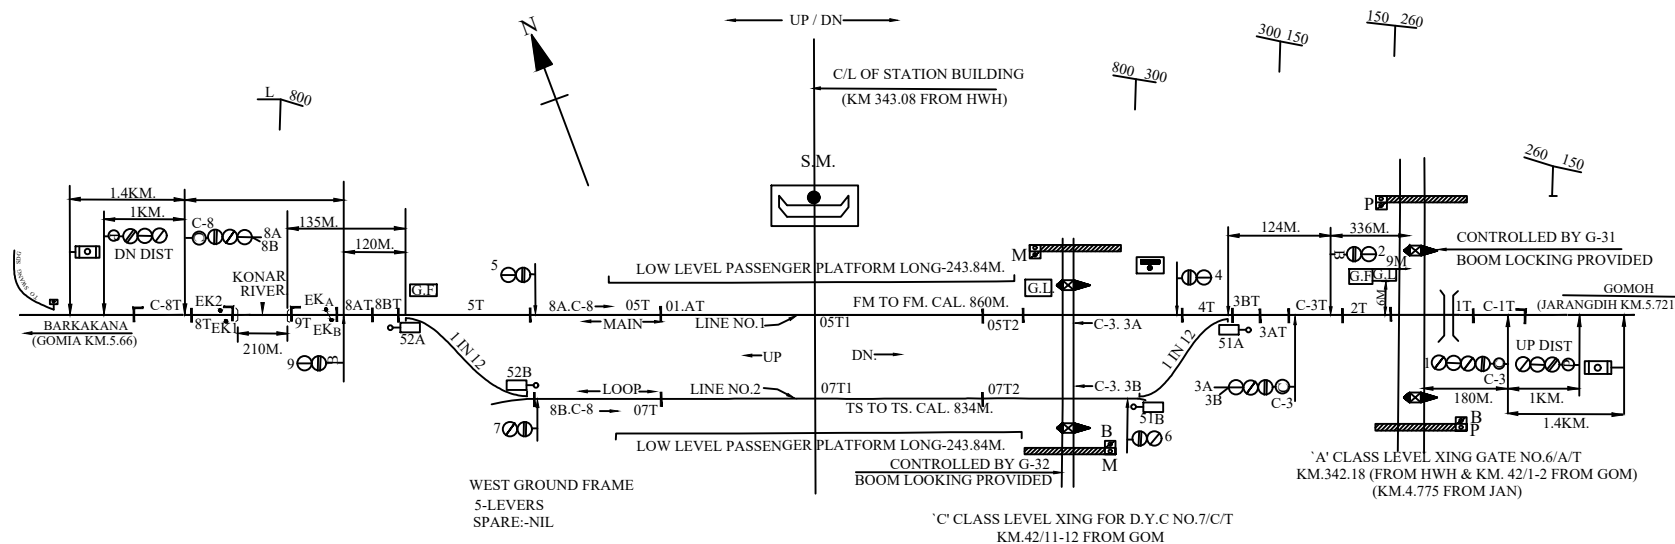

WEST GROUND FRAME  
5-LEVERS  
SPARE:-NIL

PANEL IN S.M. BUILDING.  
MAIN SIGNAL BUTTONS:-1.2.3.4.5.6.7.8.9.  
POINT BUTTONS:-51.52.  
CALLING ON SIGNAL BUTTONS:-C-1.C-3.C-8.  
CRANK HANDLE BUTTON:-CH1.CH2.  
GATE CONTROL BUTTON:- G-31.G-32.

### ASPECT CONTROL CHART

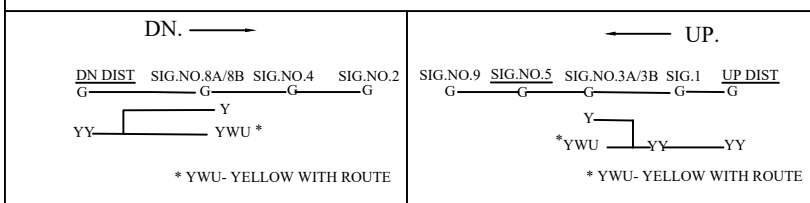

NOTE:-

1. ABSOLUTE BLOCK SYSTEM OF WORKING WITH JARANGDIH & GOMIA.
2. TOKENLESS BLOCK INSTRUMENTS WITH JARANGDIH & GOMIA AT ASM/S.M's PANEL.
3. CONTROL TELEPHONE PROVIDED AT S.M's PANEL.
4. MAGNETO TELEPHONE CONNECTED WITH L-XING GATE NO.6/A/T & 7/C/T.
5. SWANG SIDING POINT IS TAKEN OFF AT KM 345.45 AND IS FACING IN UP DIRECTION BETWEEN BOKAROTHERMAL AND GOMIA.