

CHAINPUR MACLS CLASS 'B' STD. II(R)


CENTRAL PANEL

DATE OF COMMISSIONING-07.04.2019



UP ← → DN

C. OF CHAINPUR STN BLDG
KM. 79.400 (FROM GMO)
CH:0.00

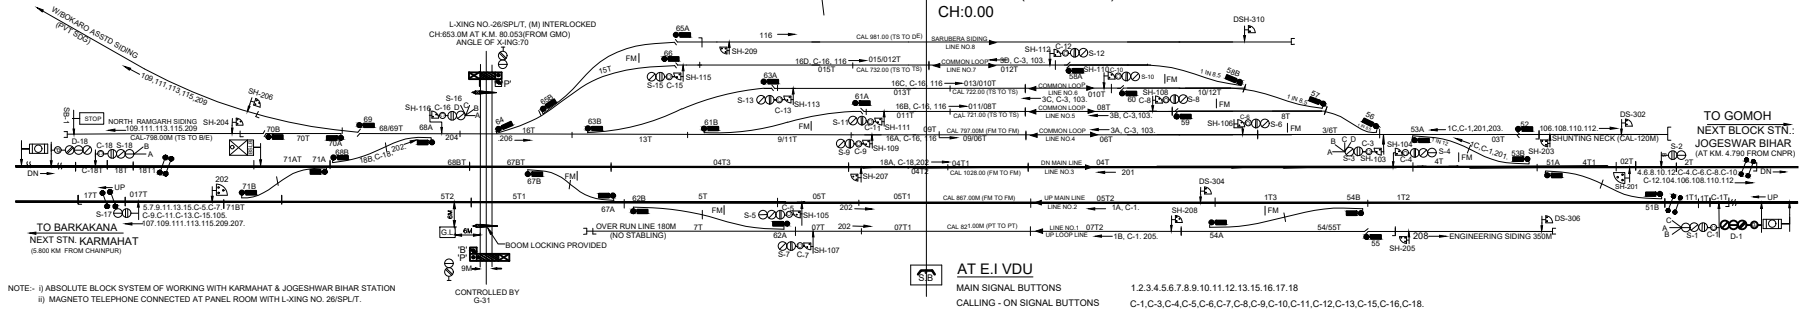

NOTE:- i) ABSOLUTE BLOCK SYSTEM OF WORKING WITH KARMAHAT & JOGESHWAR BIHAR STATION
ii) MAGNETO TELEPHONE CONNECTED AT PANEL ROOM WITH L-XING NO. 26/SPLIT.

AT E.I.VDU	
MAIN SIGNAL BUTTONS	1,2,3,4,5,6,7,8,9,10,11,12,13,15,16,17,18
CALLING - ON SIGNAL BUTTONS	C-1,C-3,C-4,C-5,C-6,C-7,C-8,C-9,C-10,C-11,C-12,C-13,C-15,C-16,C-18
SHUNT SIGNAL BUTTONS	103,104,105,106,107,108,109,110,111,112,113,115,116,201,202,203,204,205,206,207,208,209
POINT BUTTONS	51,52,53,54,55,56,57,58,59,60,61,62,63,64,65,66,67,68,69,70,71
CRANK HANDLE CONTROL BUTTONS	CH-1,CH-2,CH-3,CH-4,CH-5,CH-6,CH-7,CH-8,CH-9,CH-10
L-X'ING GATE CONTROL BUTTONS	G-31

CONTROLLED BY G-31