


MARJADWA STATION

मरजदवा स्टेशन

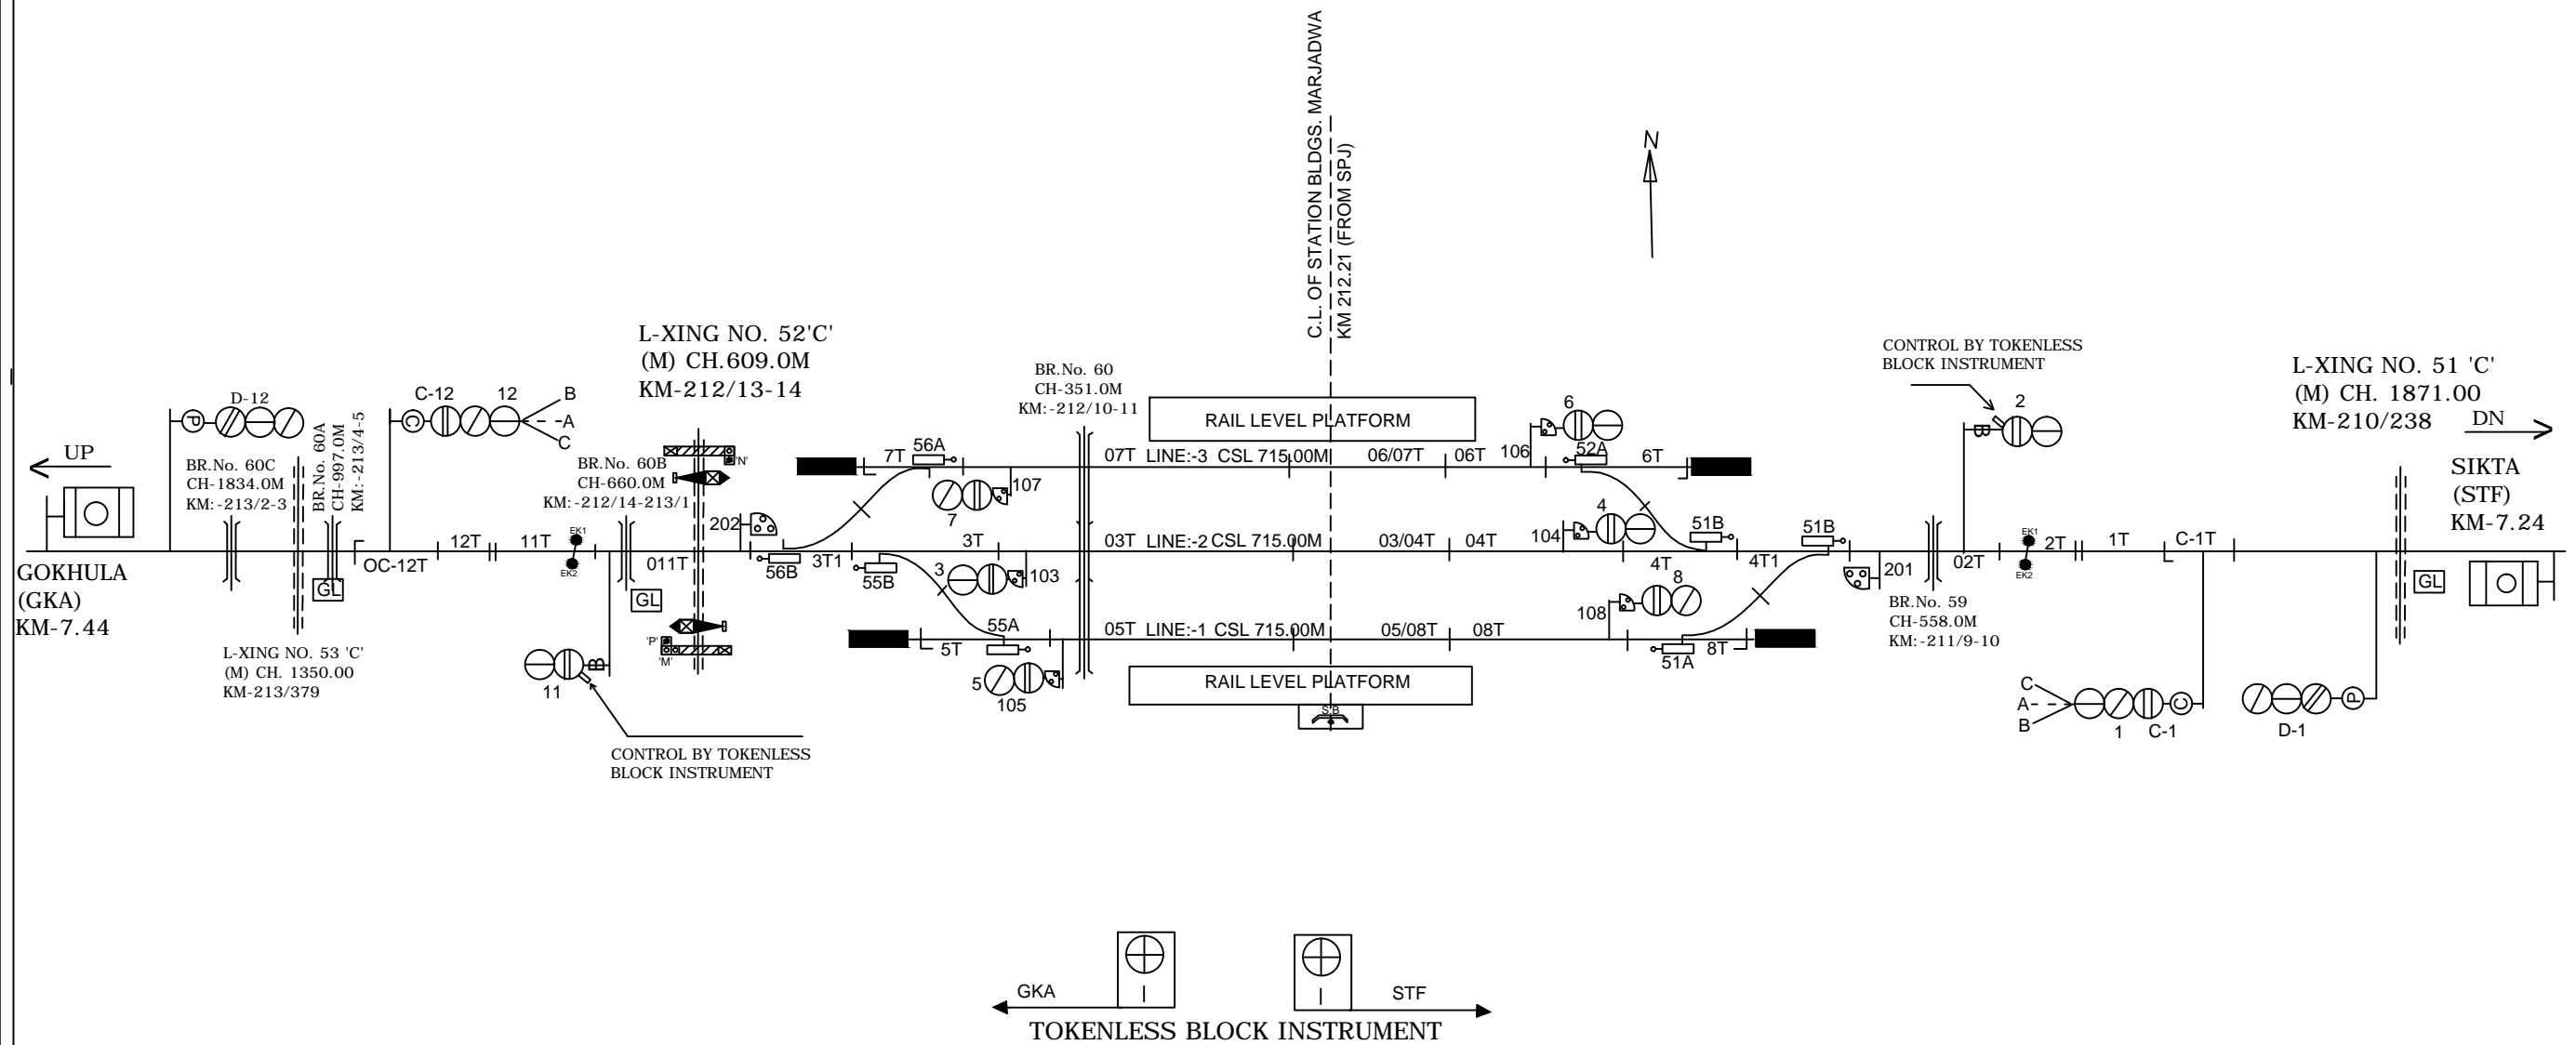

CLASS OF STATION : B
STD OF SIG & INTERLOCKING: STD-II ®

EAST CENTRAL RAILWAY SAMASTIPUR DIVISION	SR.DSTE/SPJ	DSTE/SPJ	SSE/SIG	STATION WORKING RULE DIAGRAM MACL, STD-II® CLASS 'B'	MARJADWA	SWRD NO.-
				TO SUIT SIP NO. ECR/SIP/SPJ/353/2015 ALT-II		DY.CSTE/C-I/SPJ 2017/RD/15