


GOKHULA STATION

गोखुला स्टेशन

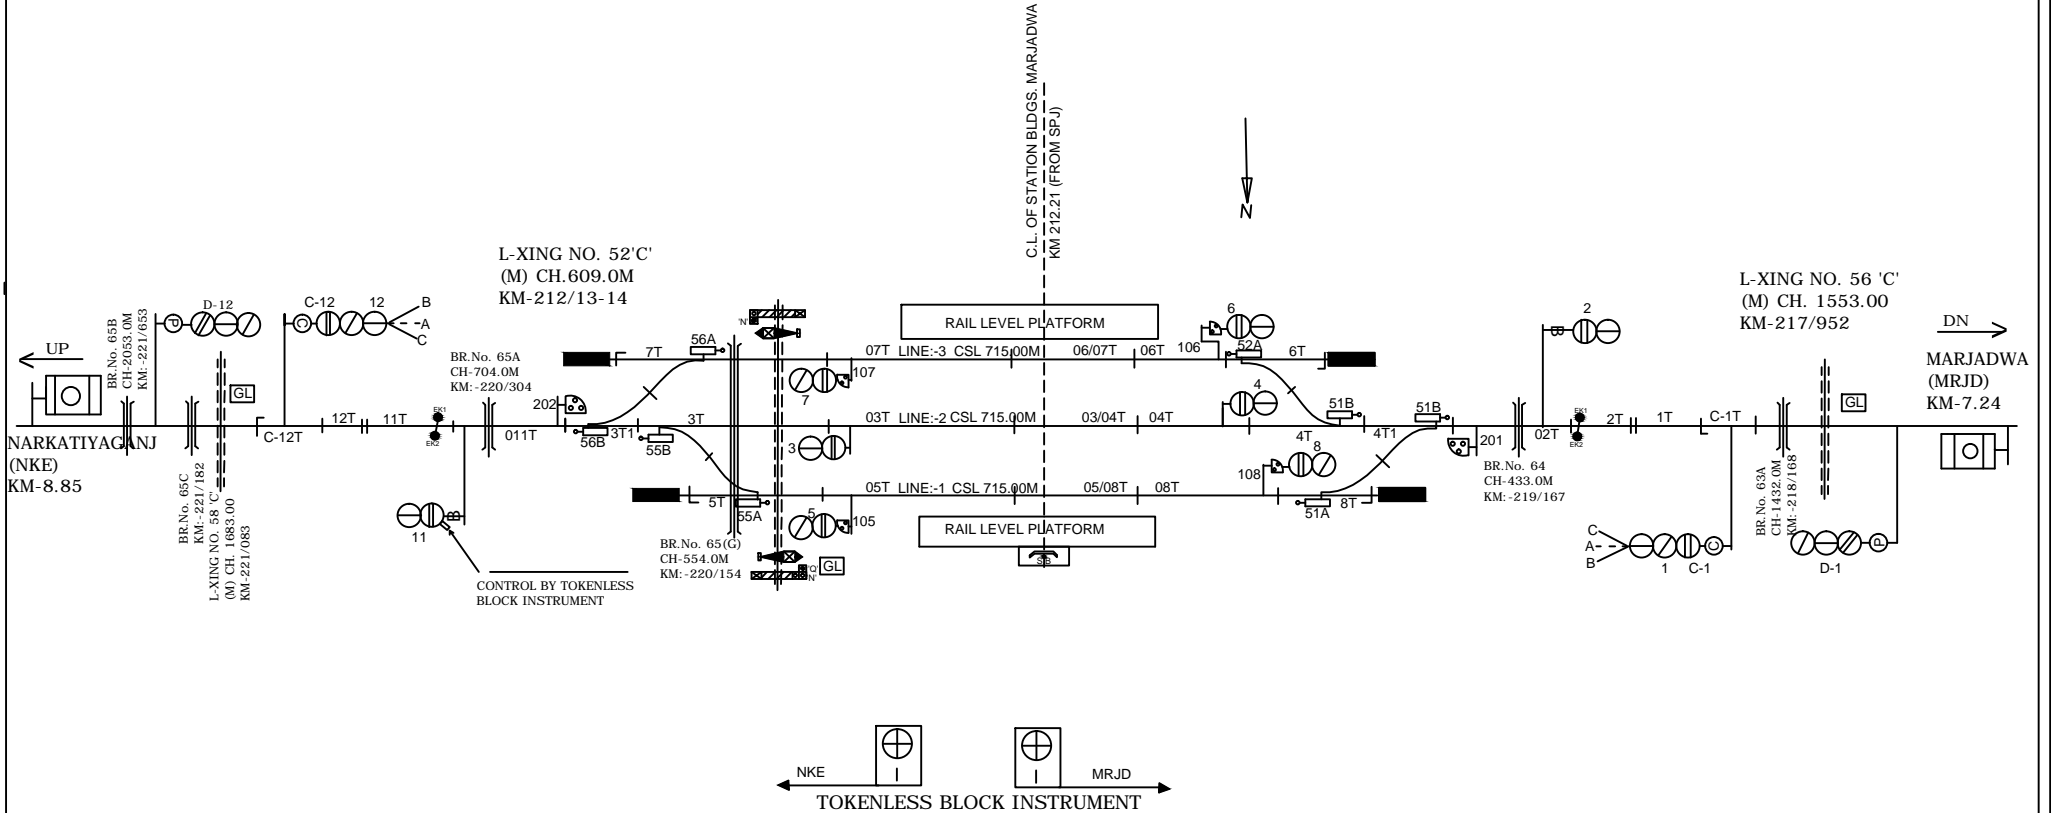

NOTE:-
MAGNETO TELEPHONE PROVIDED BETWEEN PANEL ROOM AND GATE NO.55, 56, 57, 58, 59 & 60.

CLASS OF STATION : B
STD OF SIG & INTERLOCKING: STD-II (R)

EAST CENTRAL RAILWAY SAMASTIPUR DIVISION				STATION WORKING RULE DIAGRAM MACL, STD-II (R) CLASS 'B'	GOKHULA	SWRD NO.-
	SR.DSTE/SPJ	DSTE/SPJ	SSE/SIG	TO SUTT SIP NO. ECR/SIP/SPJ/552/2015 ALT-V		DY.CSTE/C-I/SPJ 2016/RD/08