

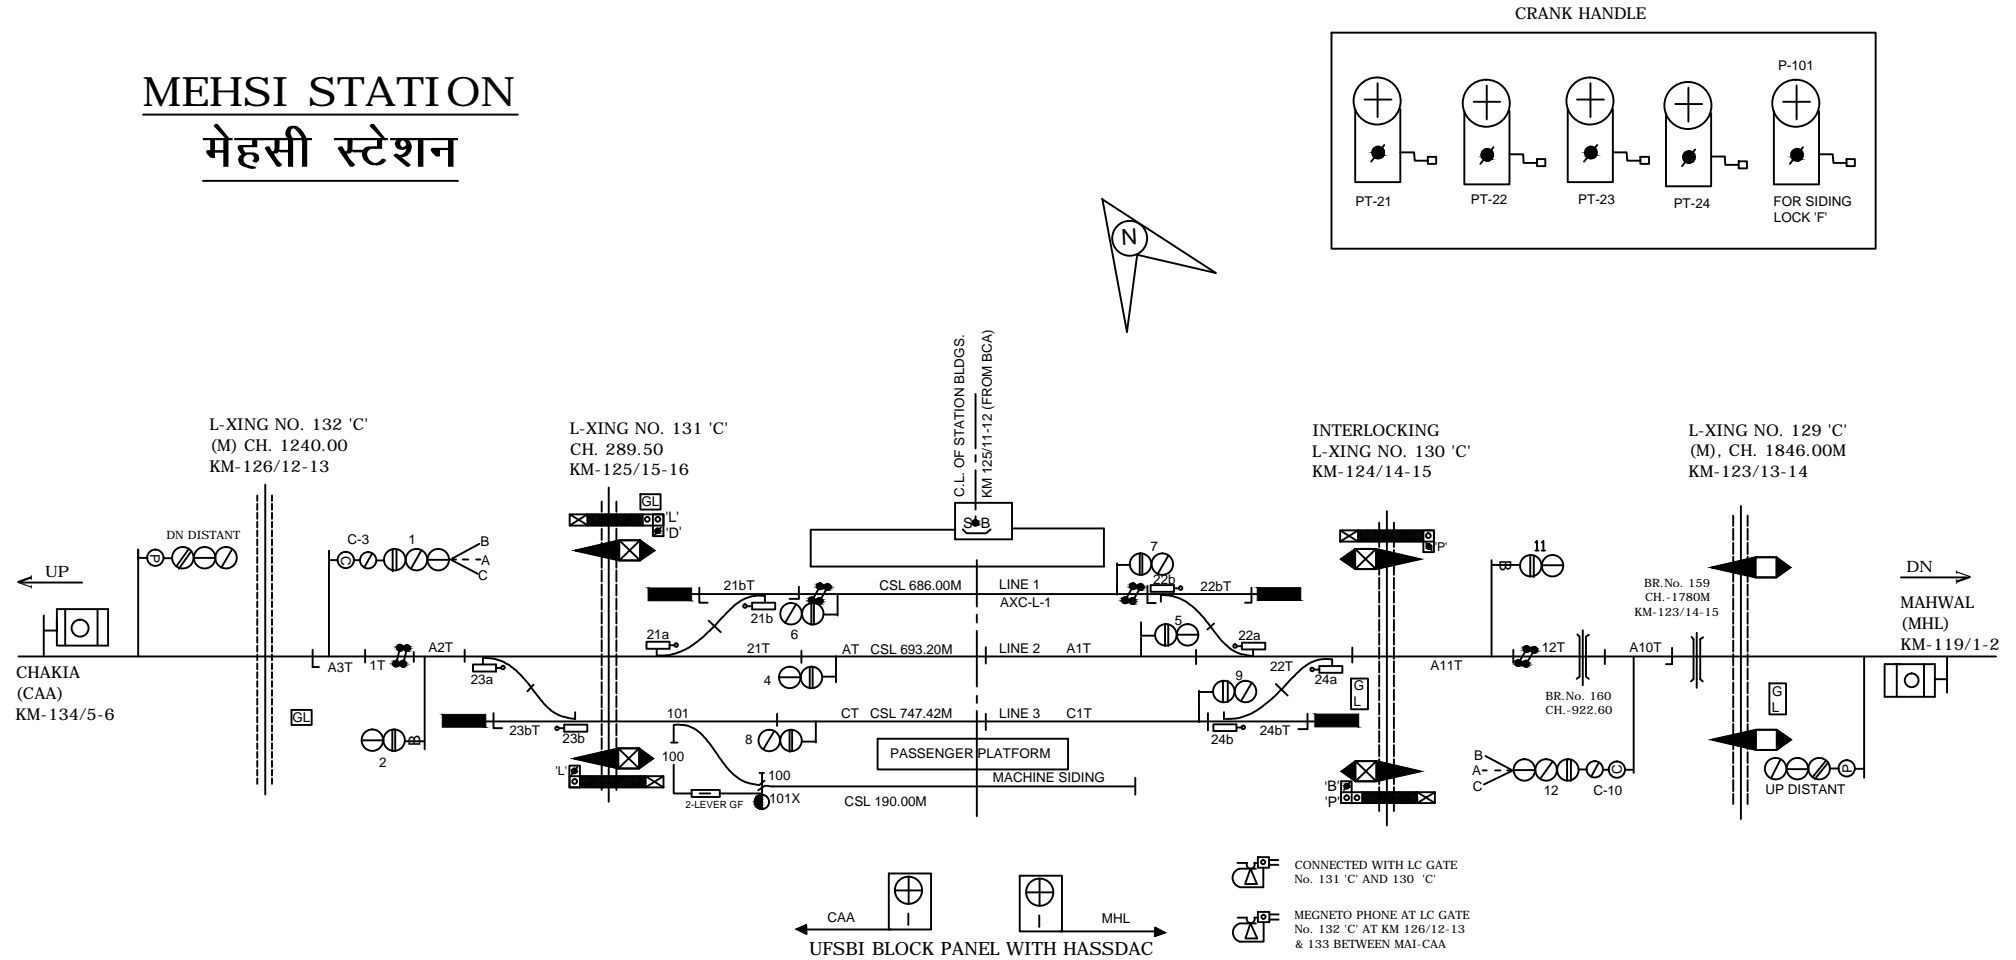


# MEHSI STATION मेहसी स्टेशन

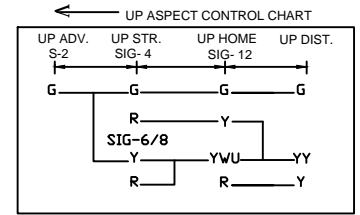

- CONNECTED WITH LC GATE No. 131 'C' AND 130 'C'
- MEGNETO PHONE AT LC GATE No. 132 'C' AT KM 126/12-13 & 133 BETWEEN MAI-CAA
- MEGNETO PHONE AT LC GATE No. 128A 'C' AT KM 123/11-12 BETWEEN MAI-MHL
- MEGNETO PHONE AT LC GATE No. 129 'C' AT KM 123/13-14 BETWEEN MAI-MHL

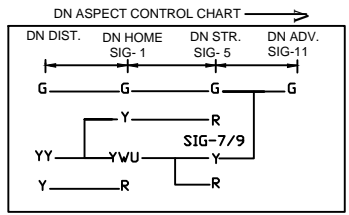

CLASS OF STATION : B  
STD OF SIG & INTERLOCKING: STD-II (R)

EAST CENTRAL RAILWAY SAMASTIPUR DIVISION	SR.DSTE/SPJ	DSTE/SPJ	JE/DRG	STATION WORKING RULE DIAGRAM MACL, STD-II (R), CLASS 'B'	MEHSI	SWRD NO. -
				TO SUIT SIP NO. ECR/SIP/SPJ/331/2008 ALT-E		Sr.DSTE/SPJ/2009 (RD) / 02