
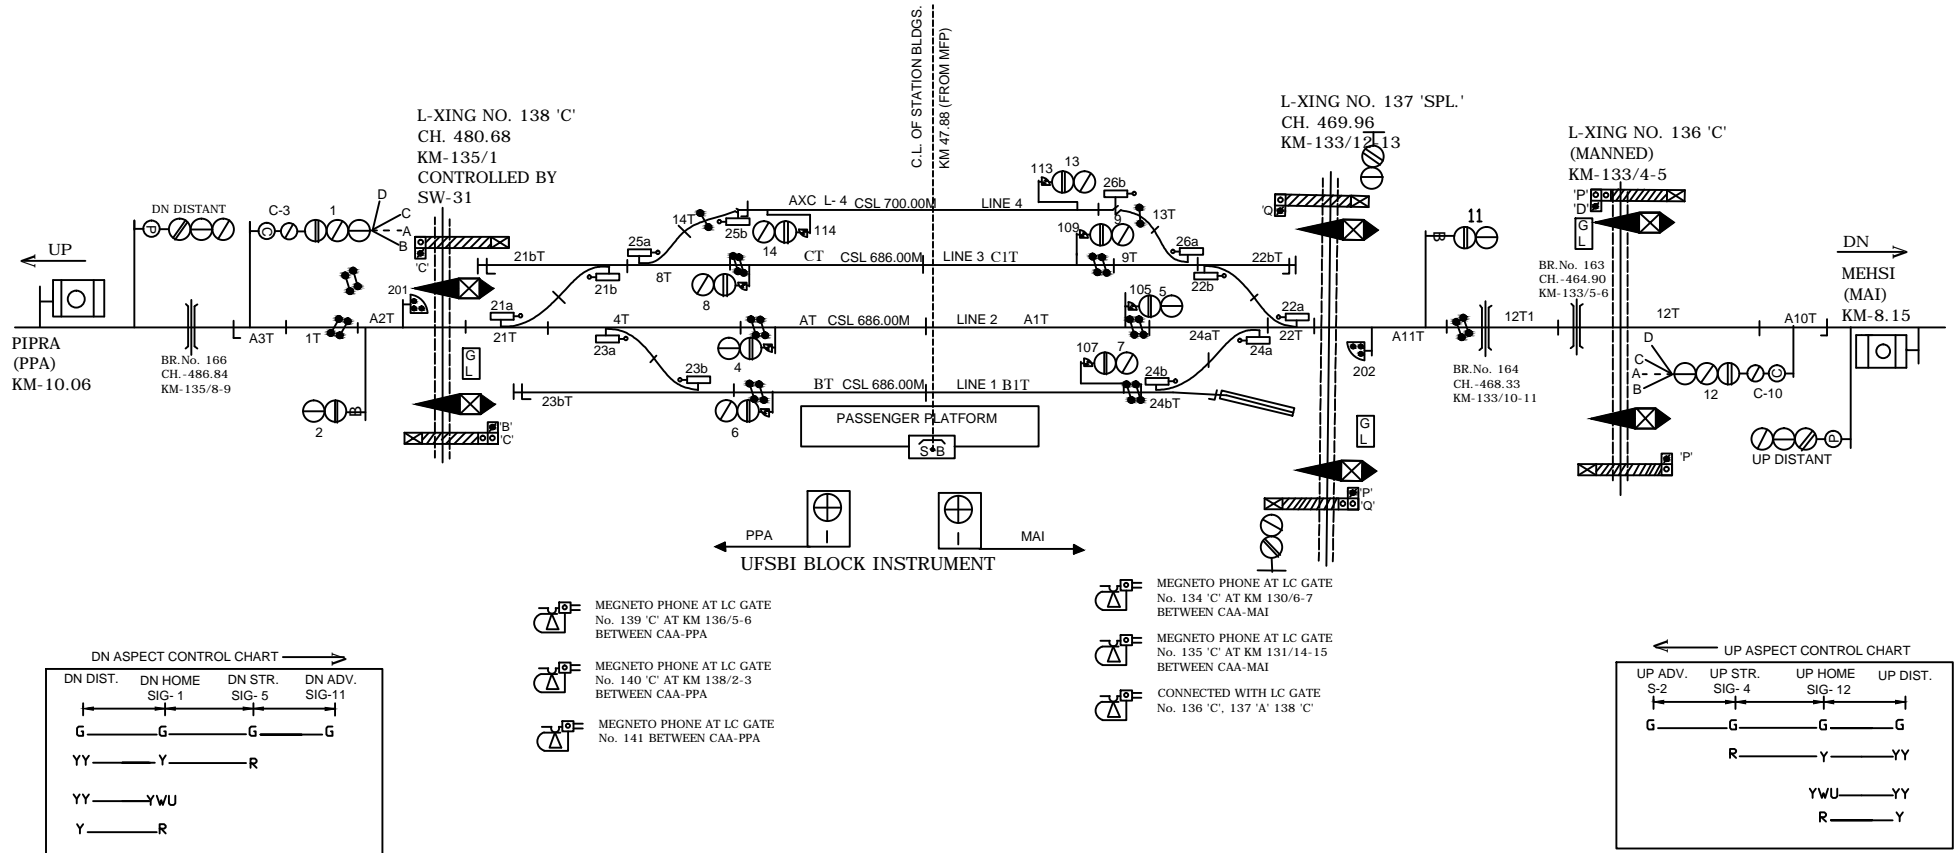


CHAKIA STATION चकिया स्टेशन

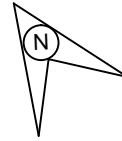

CLASS OF STATION : B
STD OF SIG & INTERLOCKING: STD-II (R)

EAST CENTRAL RAILWAY
SAMASTIPUR DIVISION

STATION WORKING RULE DIAGRAM
MACL, STD-II (R), CLASS 'B'

CHAKIA

SWRD NO.-

DY.CSTE/RE/DNR
03 / 2018

SR.DSTE/SPJ

DSTE/SPJ

JE/DRG

TO SUIT SIP NO. ECR/SIP/SPJ/332/2018