
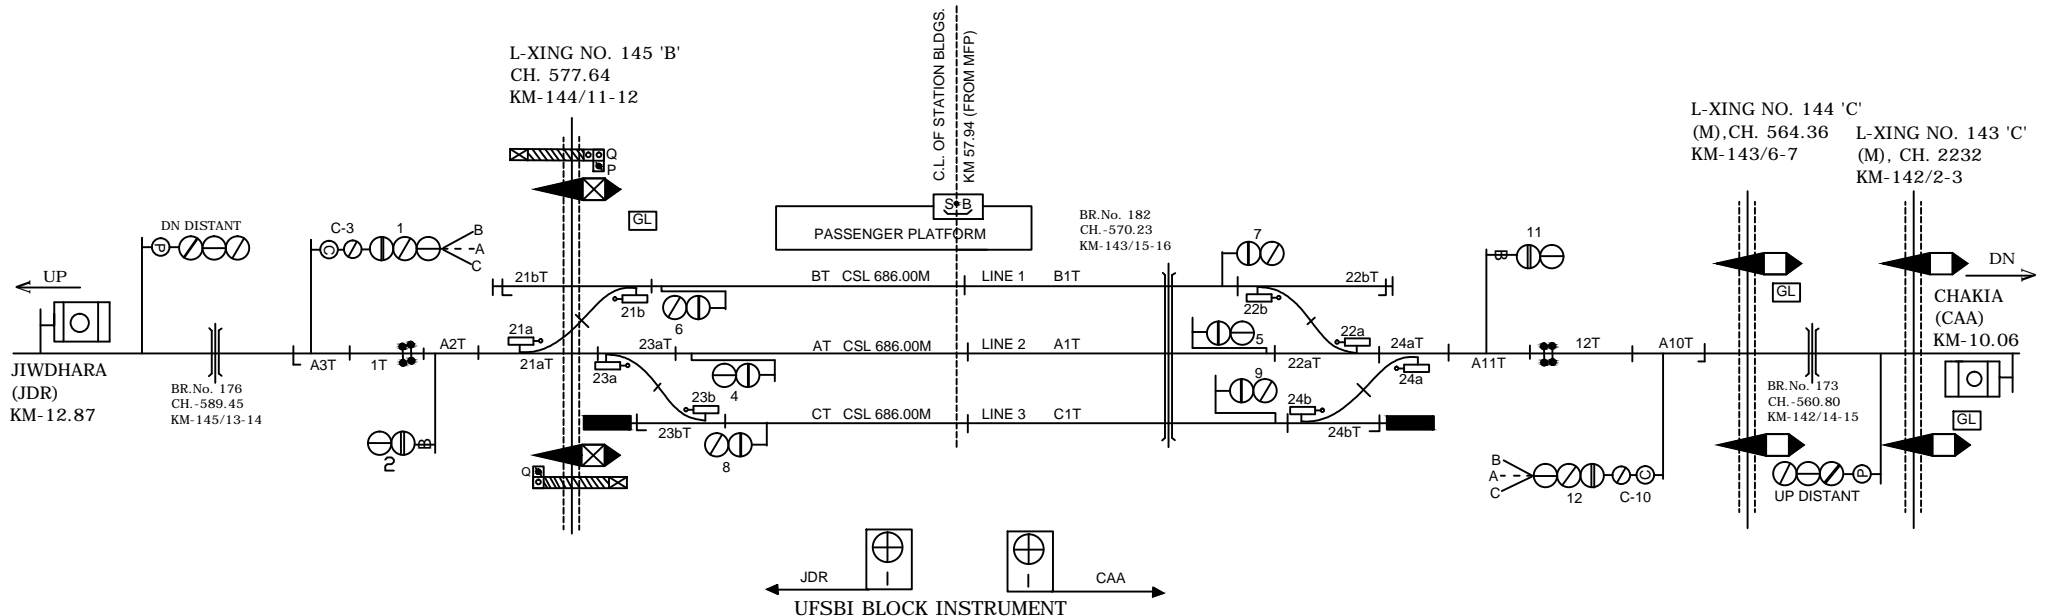




PIPRA STATION

पिपरा स्टेशन

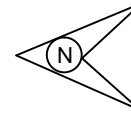

- MEGNETO PHONE AT LC GATE
No. 142 'C' KM:-140/11-12
, 143 'C' KM:-142/2-3
- CONNECTED WITH LC GATE
No. 144 'C' AND 145 'B'
- CONNECTED WITH LC GATE
No. 146 'B', 147/1-2

- MEGNETO PHONE AT LC GATE
No. 147 'C' AT KM 148/7-8
BETWEEN PPA-JDR
- MEGNETO PHONE AT LC GATE
No. 148 'C' AT KM 149/9-10
BETWEEN PPA-JDR
- MEGNETO PHONE AT LC GATE
No. 149 'B' AT KM 150/15
BETWEEN PPA-JDR

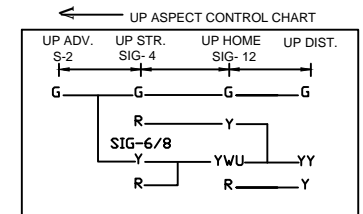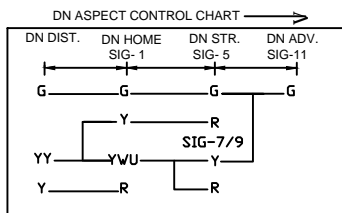

CLASS OF STATION : B
STD OF SIG & INTERLOCKING: STD-II®

EAST CENTRAL RAILWAY SAMASTIPUR DIVISION				STATION WORKING RULE DIAGRAM MACL, STD-II, CLASS 'B'	PIPRA	SWRD NO.-
	SR.DSTE/SPJ	DSTE/SPJ	JE/DRG	TO SUIT SIP NO. ECR/SIP/SPJ/333/2018		DY.CSTE/RE/DNR 04/2018