

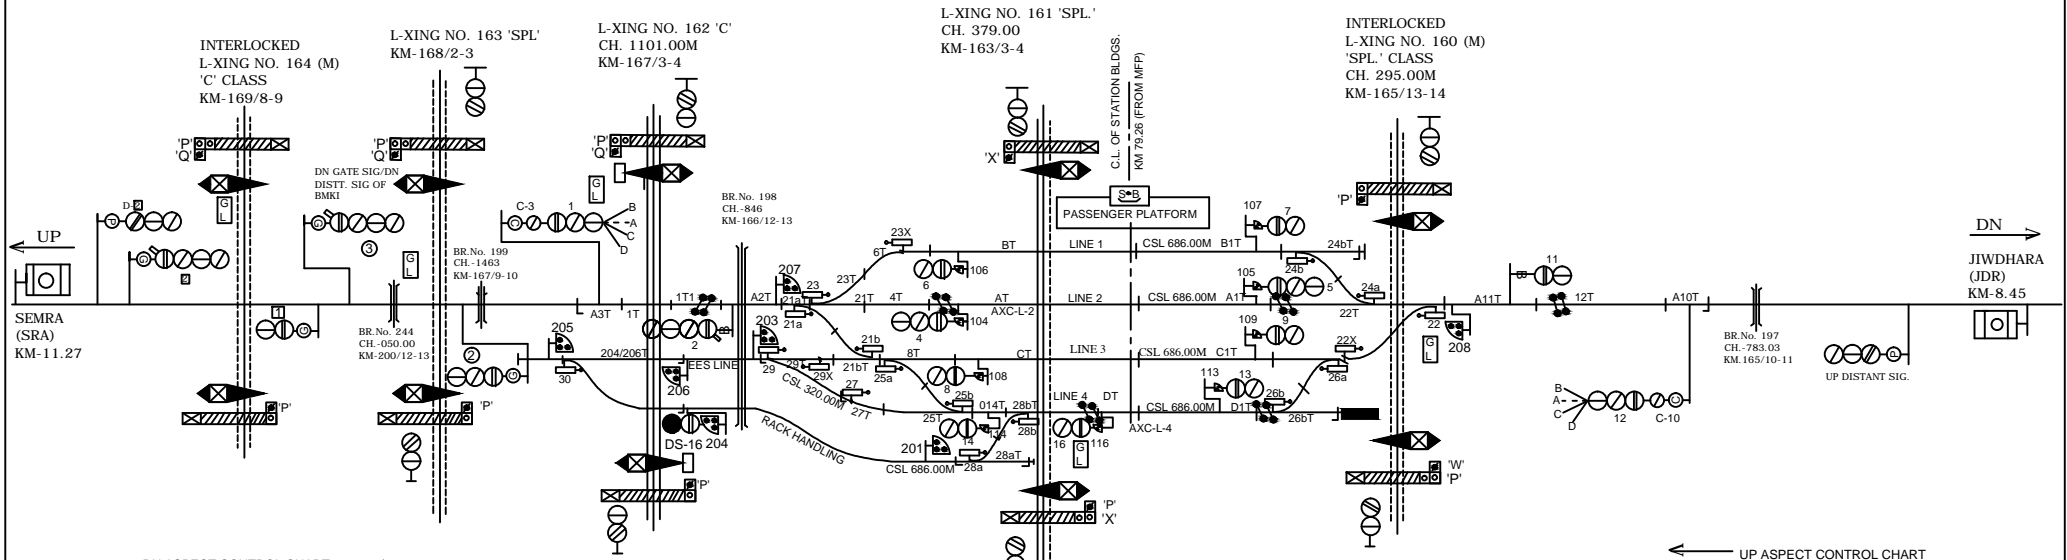


BAPUDHAM MOTIHARI STATION


बापुधाम मोतीहारी स्टेशन

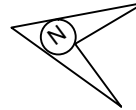

DN ASPECT CONTROL CHART

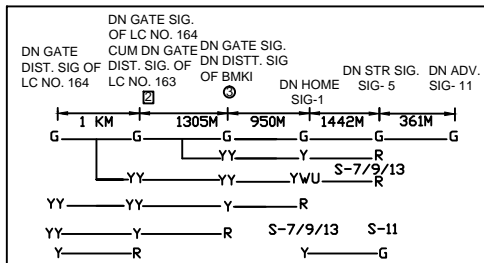

UP ASPECT CONTROL CHART

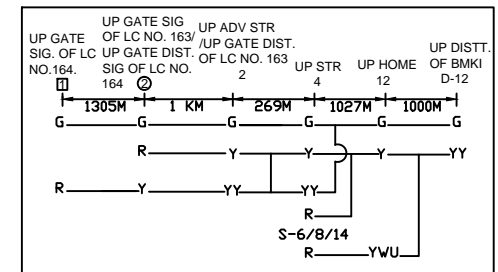

CLASS OF STATION : B
STD OF SIG & INTERLOCKING: STD-II®

EAST CENTRAL RAILWAY
SAMASTIPUR DIVISION

STATION WORKING RULE DIAGRAM
MACL, STD-II(R), CLASS 'B'

BAPUDHAM
MOTIHARI

SWRD NO.-

DY CSTE/RE/DNR
06/2018

SR.DSTE/SPJ

DSTE/SPJ

JE/DRG

TO SUIT SIP NO. ECR/SIP/SPJ/335/2018 ALT-II