
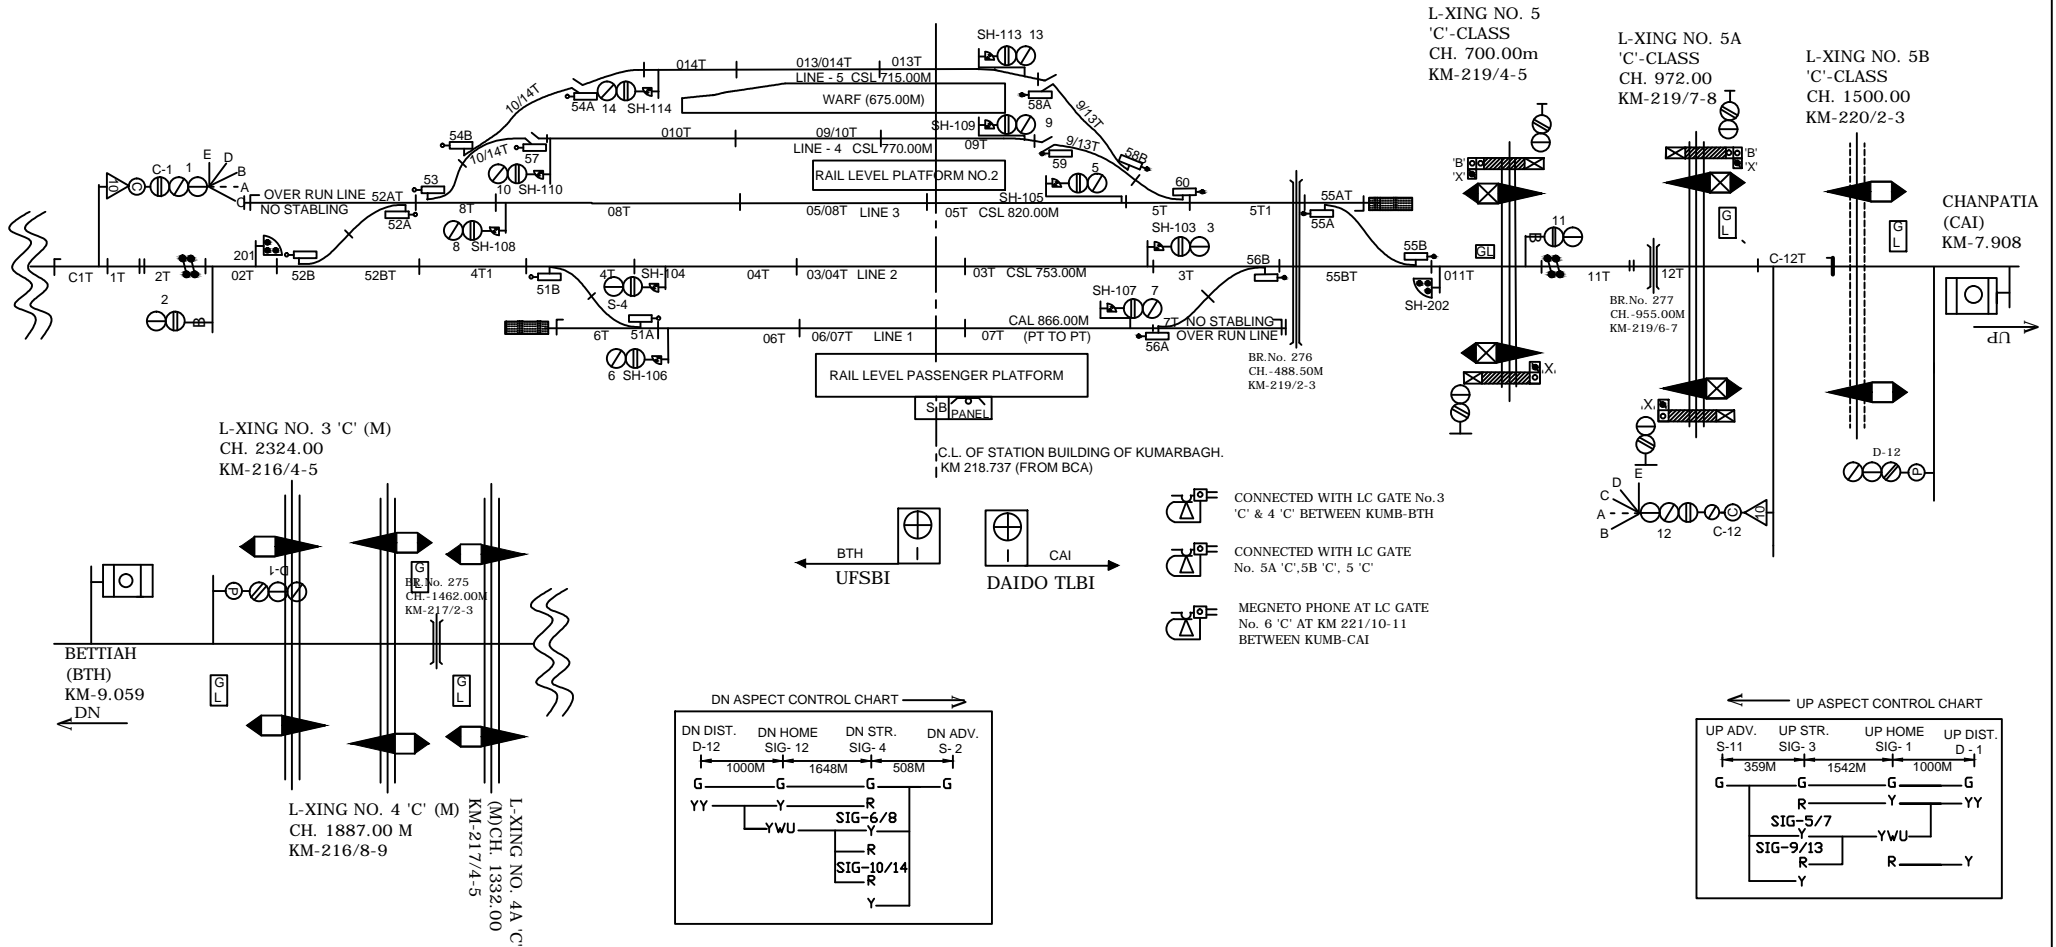
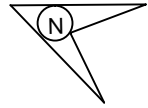


KUMARBAG STATION

कुमारबाग स्टेशन

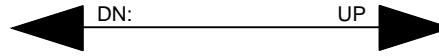

CLASS OF STATION : B
STD OF SIG & INTERLOCKING: STD-II®

EAST CENTRAL RAILWAY
SAMASTIPUR DIVISION

STATION WORKING RULE DIAGRAM
MACL, STD-II® CLASS 'B'

KUMARBAG

SWRD NO.-

SR.DSTE/SPJ
2018(RD)/03

Sr.DSTE/SPJ

DSTE/W/SPJ

SSE/SIG/SPJ

SUIT SIP NO. ECR/SIP/SPJ/340/2017 ALT-IV