
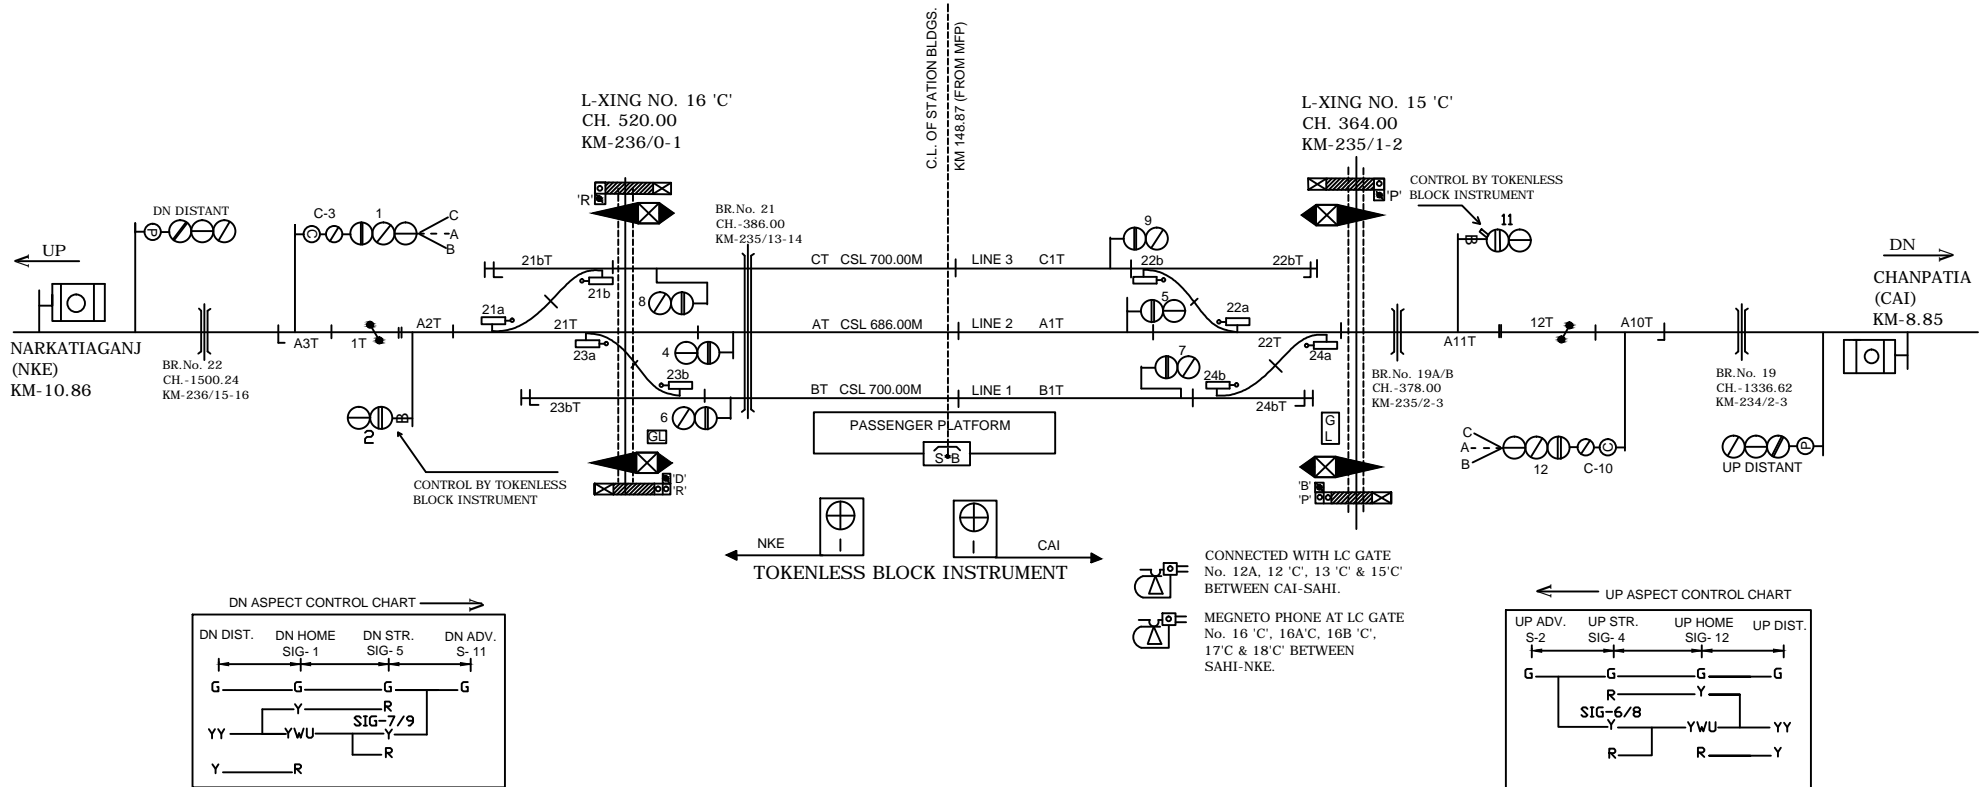


# SATHI STATION

## साठी स्टेशन

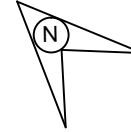

CLASS OF STATION : B  
STD OF SIG & INTERLOCKING: STD-II (R)

EAST CENTRAL RAILWAY  
SAMASTIPUR DIVISION

STATION WORKING RULE DIAGRAM  
MACL, STD-II (R) CLASS 'B'

SATHI

SWRD NO.-

SR.DSTE/SPJ  
2018(RD)/05

SR.DSTE/SPJ

DSTE/SPJ

JE/DRG

TO SUIT SIP NO. ECR/SIP/SPJ/342/2007 ALT-J