
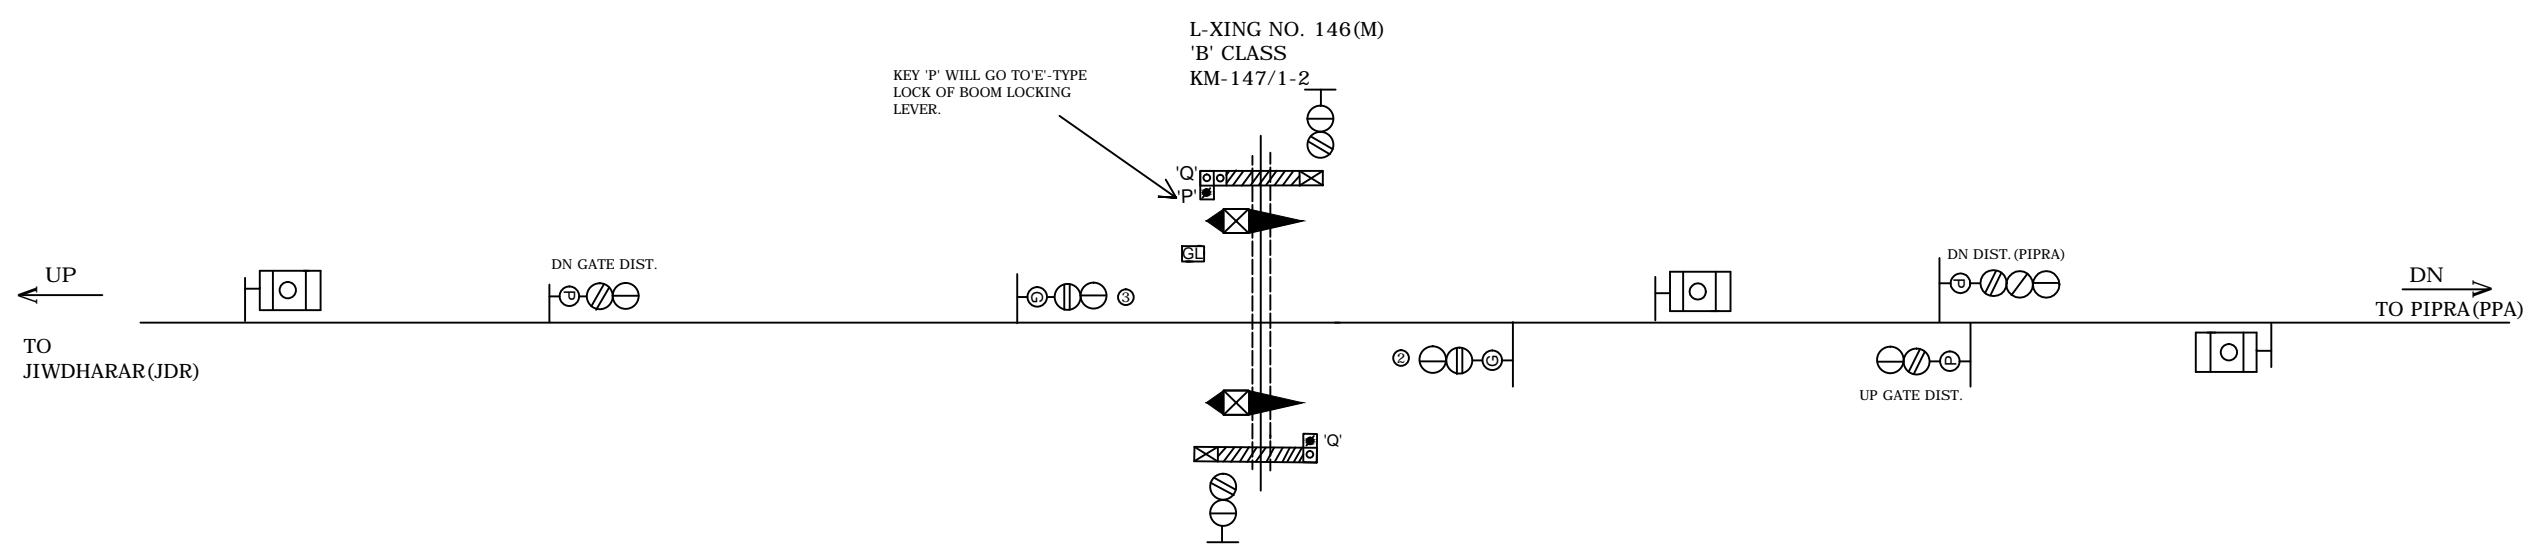


L.C NO.146'B'

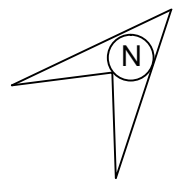

NOTE: -
MAGNETO TELEPHONE CONNECTION PROVIDED WITH L.C NO.146 'B' PIPRA STATION.

?????? ????? ECR RAILWAY ?????????? ????? SAMASTIPUR DIVISION				STATION WORKING RULE DIAGRAM OF L-XING No.146'B' BETWEEN JIWDHARAI AND PIPRA AT KM 147/1-2	NOT TO SCALE SWRD NO. SR./DSTE/SPJ 2014(RD)/01
	SR.DSTE/SPJ	DSTE/SPJ	SSE/SIG		