
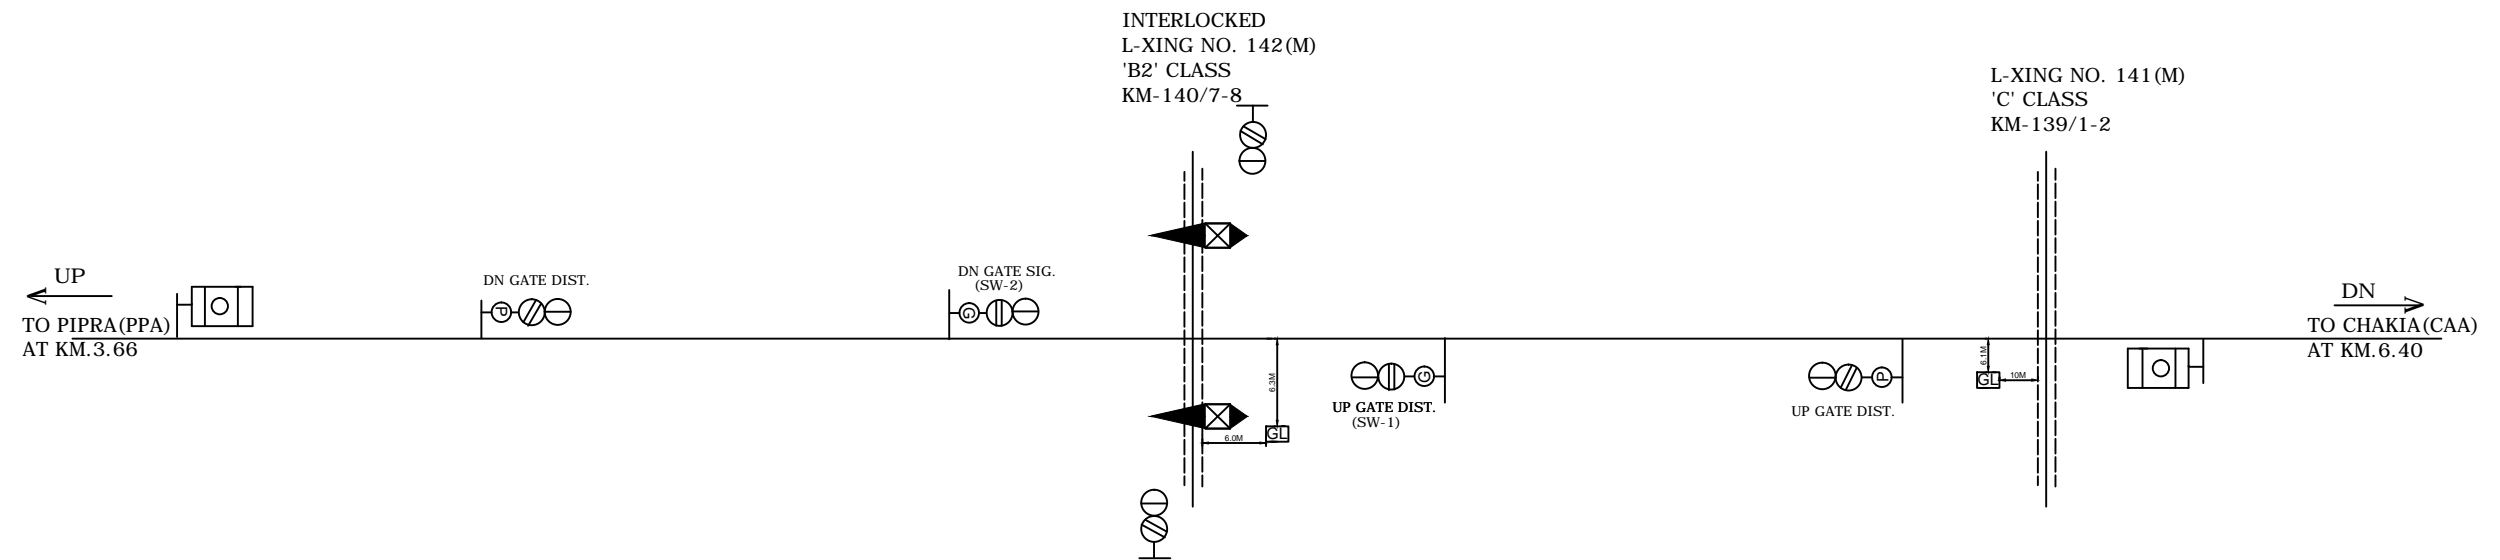


L.C NO.142'B2'

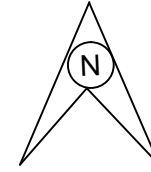

NOTE:-
MAGNETO TELEPHONE CONNECTION PROVIDED WITH L.C NO.142 'B2' AND PIPRA STATION.

<p>????? ???? ECR RAILWAY ?????????? ???? SAMASTIPUR DIVISION</p>				<p>STATION WORKING RULE DIAGRAM OF L-XING No.142'B2' BETWEEN CHAKIA AND PIPRA AT KM 140/7-8</p>	<p>NOT TO SCALE SWRD NO. SR./DSTE/SPJ 2018(RD)/02</p>
	SR.DSTE/SPJ	DSTE/SPJ	SSE/SIG		