
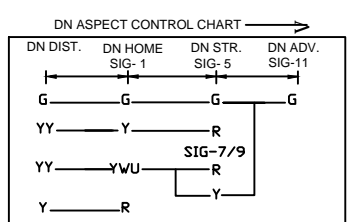
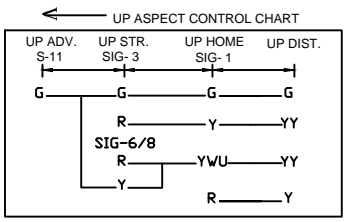
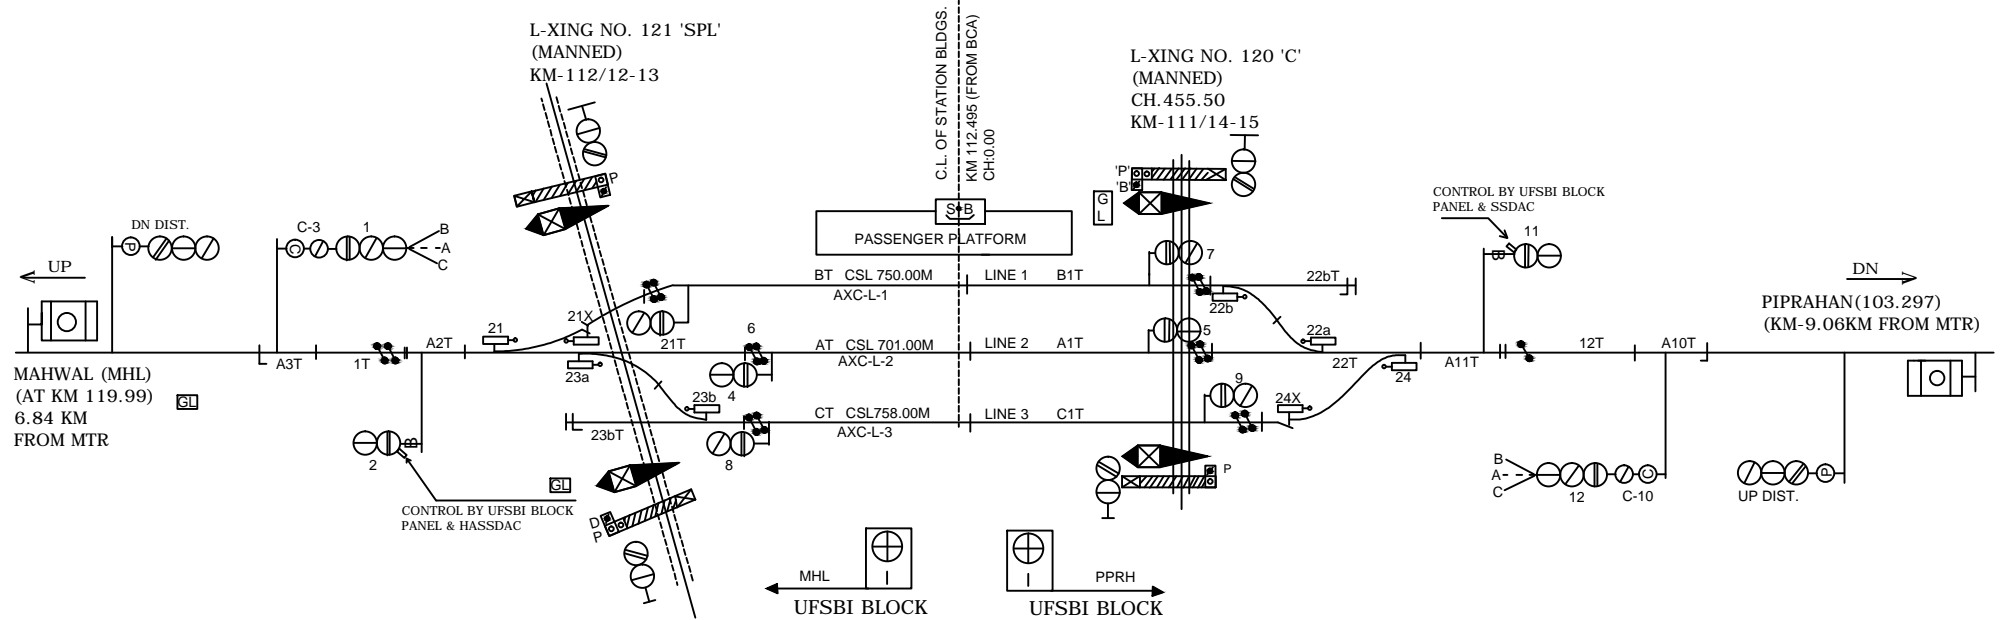


MOTIPUR STATION

मोतीपुर स्टेशन

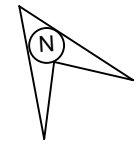

NOTE:- MAGNETO TELEPHONE CONNECTION PROVIDED WITH L.C NO. 116'C, 117'C, 118'C, 119'C, 120'C, 121'SPL', 122'B' & 123.

CLASS OF STATION : B
 STD OF SIG & INTERLOCKING: STD-II®

EAST CENTRAL RAILWAY SAMASTIPUR DIVISION	SR.DSTE/SPJ	DSTE/SPJ	JE/DRG	STATION WORKING RULE DIAGRAM MACL, STD-II®, CLASS 'B'	MOTIPUR	SWRD NO.-
				SUIT SIP NO. ECR/SIP/SPJ/329/2012 ALT-VIII		Sr.DSTE/SPJ/2020 (RD)/11