
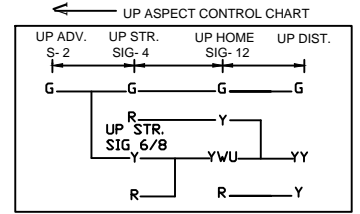
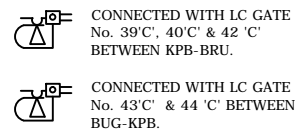
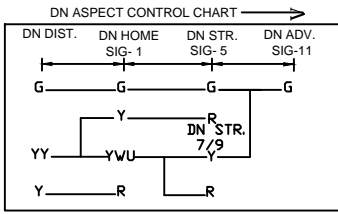
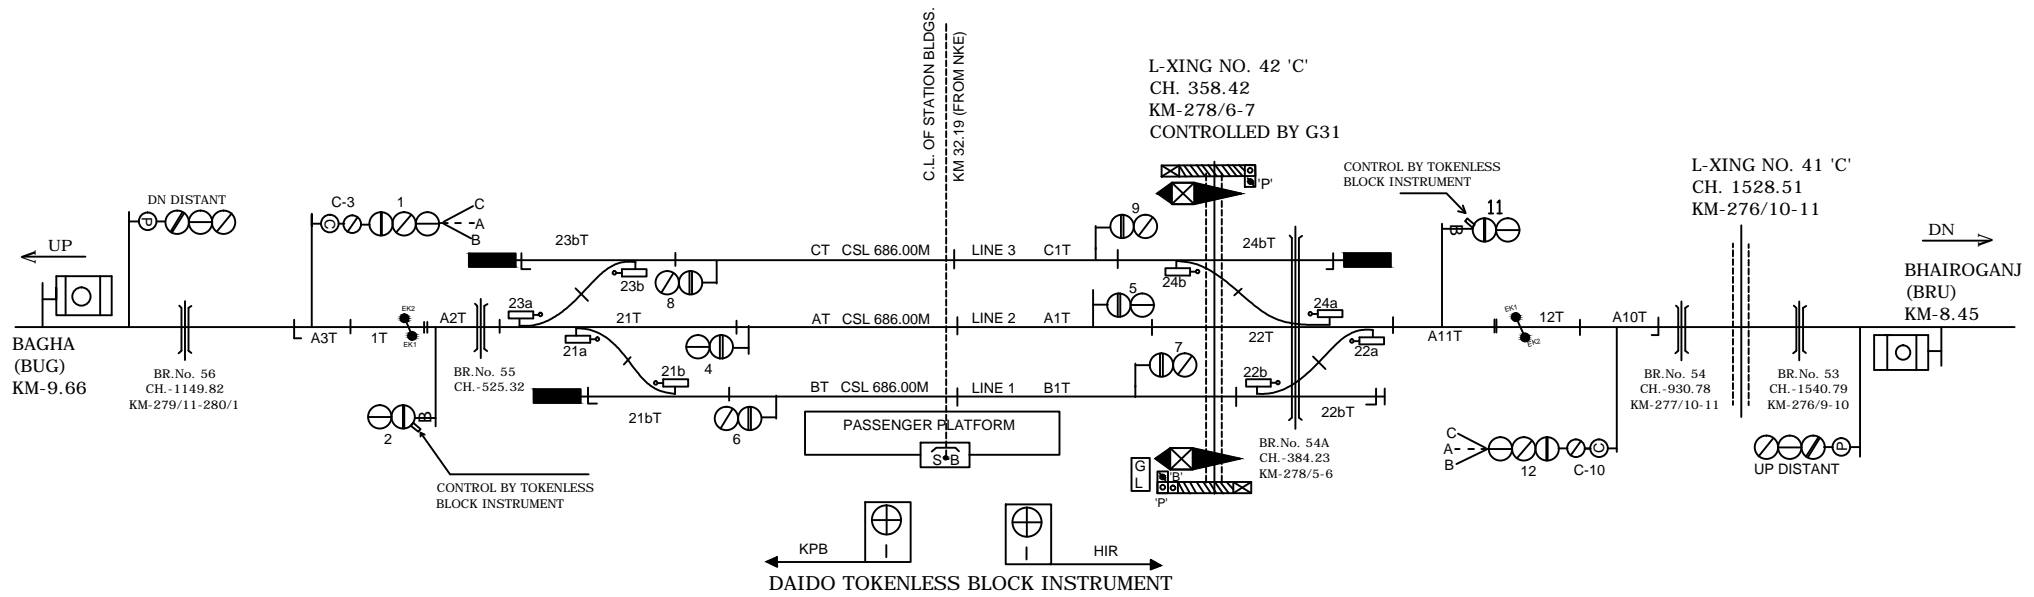


KHARPOKHARA STATION खरपोखरा स्टेशन

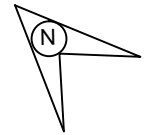

CLASS OF STATION : B
STD OF SIG & INTERLOCKING: STD-III

EAST CENTRAL RAILWAY SAMASTIPUR DIVISION				STATION WORKING RULE DIAGRAM MACL, STD-III, CLASS 'B'	KHARPOKHARA	SWRD NO.-
	SR.DSTE/SPJ	DSTE/SPJ	JE/DRG	TO SUIT SIP NO. ECR/SIP/SPJ/347/2006 ALT-H		DSTE/C/SPJ/ 99(RD) / 05