



L.C NO.21 'C'

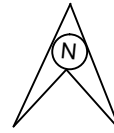

INTERLOCKED
L-XING NO. 21
'C' CLASS
KM-249/4-5
(FROM BCA)

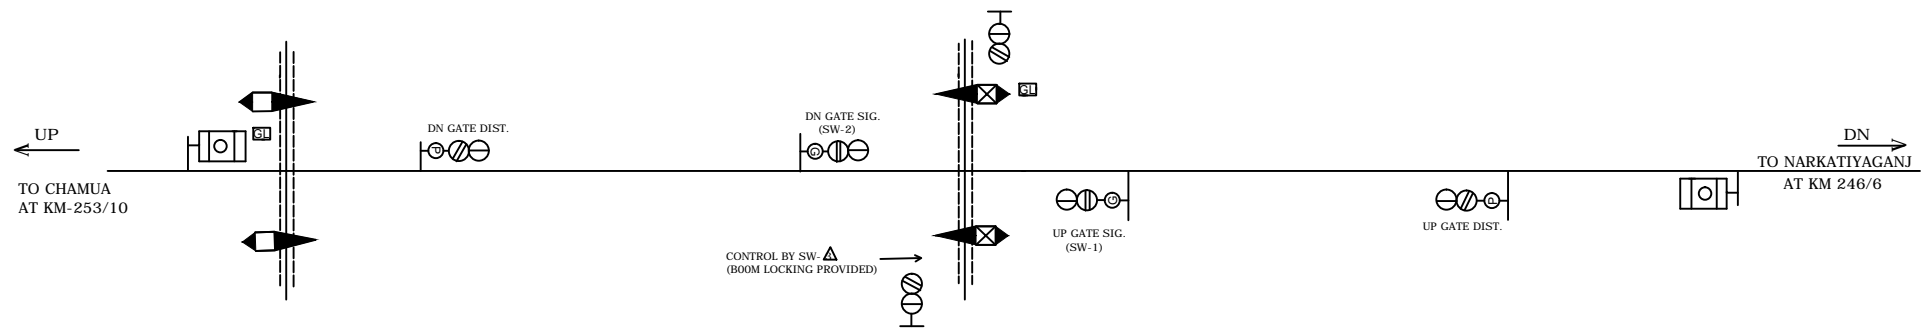

NOTE:-
MAGNETO TELEPHONE PROVIDED BETWEEN L.C. No. 21 'C' AND NARKATIYAGANJ.

E.C. RAILWAY SAMASTIPUR DIVISION				STATION WORKING RULE DIAGRAM OF L-XING No.21'C' BETWEEN NARKATIYAGANJ AND CHAMUA AT KM 249/4-5	NOT TO SCALE SWRD NO. SR./DSTE/SPJ 2016(RD)/04
	SR.DSTE/SPJ	DSTE/SPJ	JE/DRG	TO SUIT SIP No.ECR/SIP/SPJ/L-XING-21 'C'/2016, ALT-I	