



# RAXAUL STATION रक्सौल स्टेशन

INTERLOCKED  
L-XING NO. 34 'C'  
KM-188/3-4

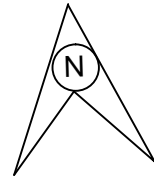

C.L. OF STATION BLDGS.  
KM 187/11-12 (FROM SPJ)

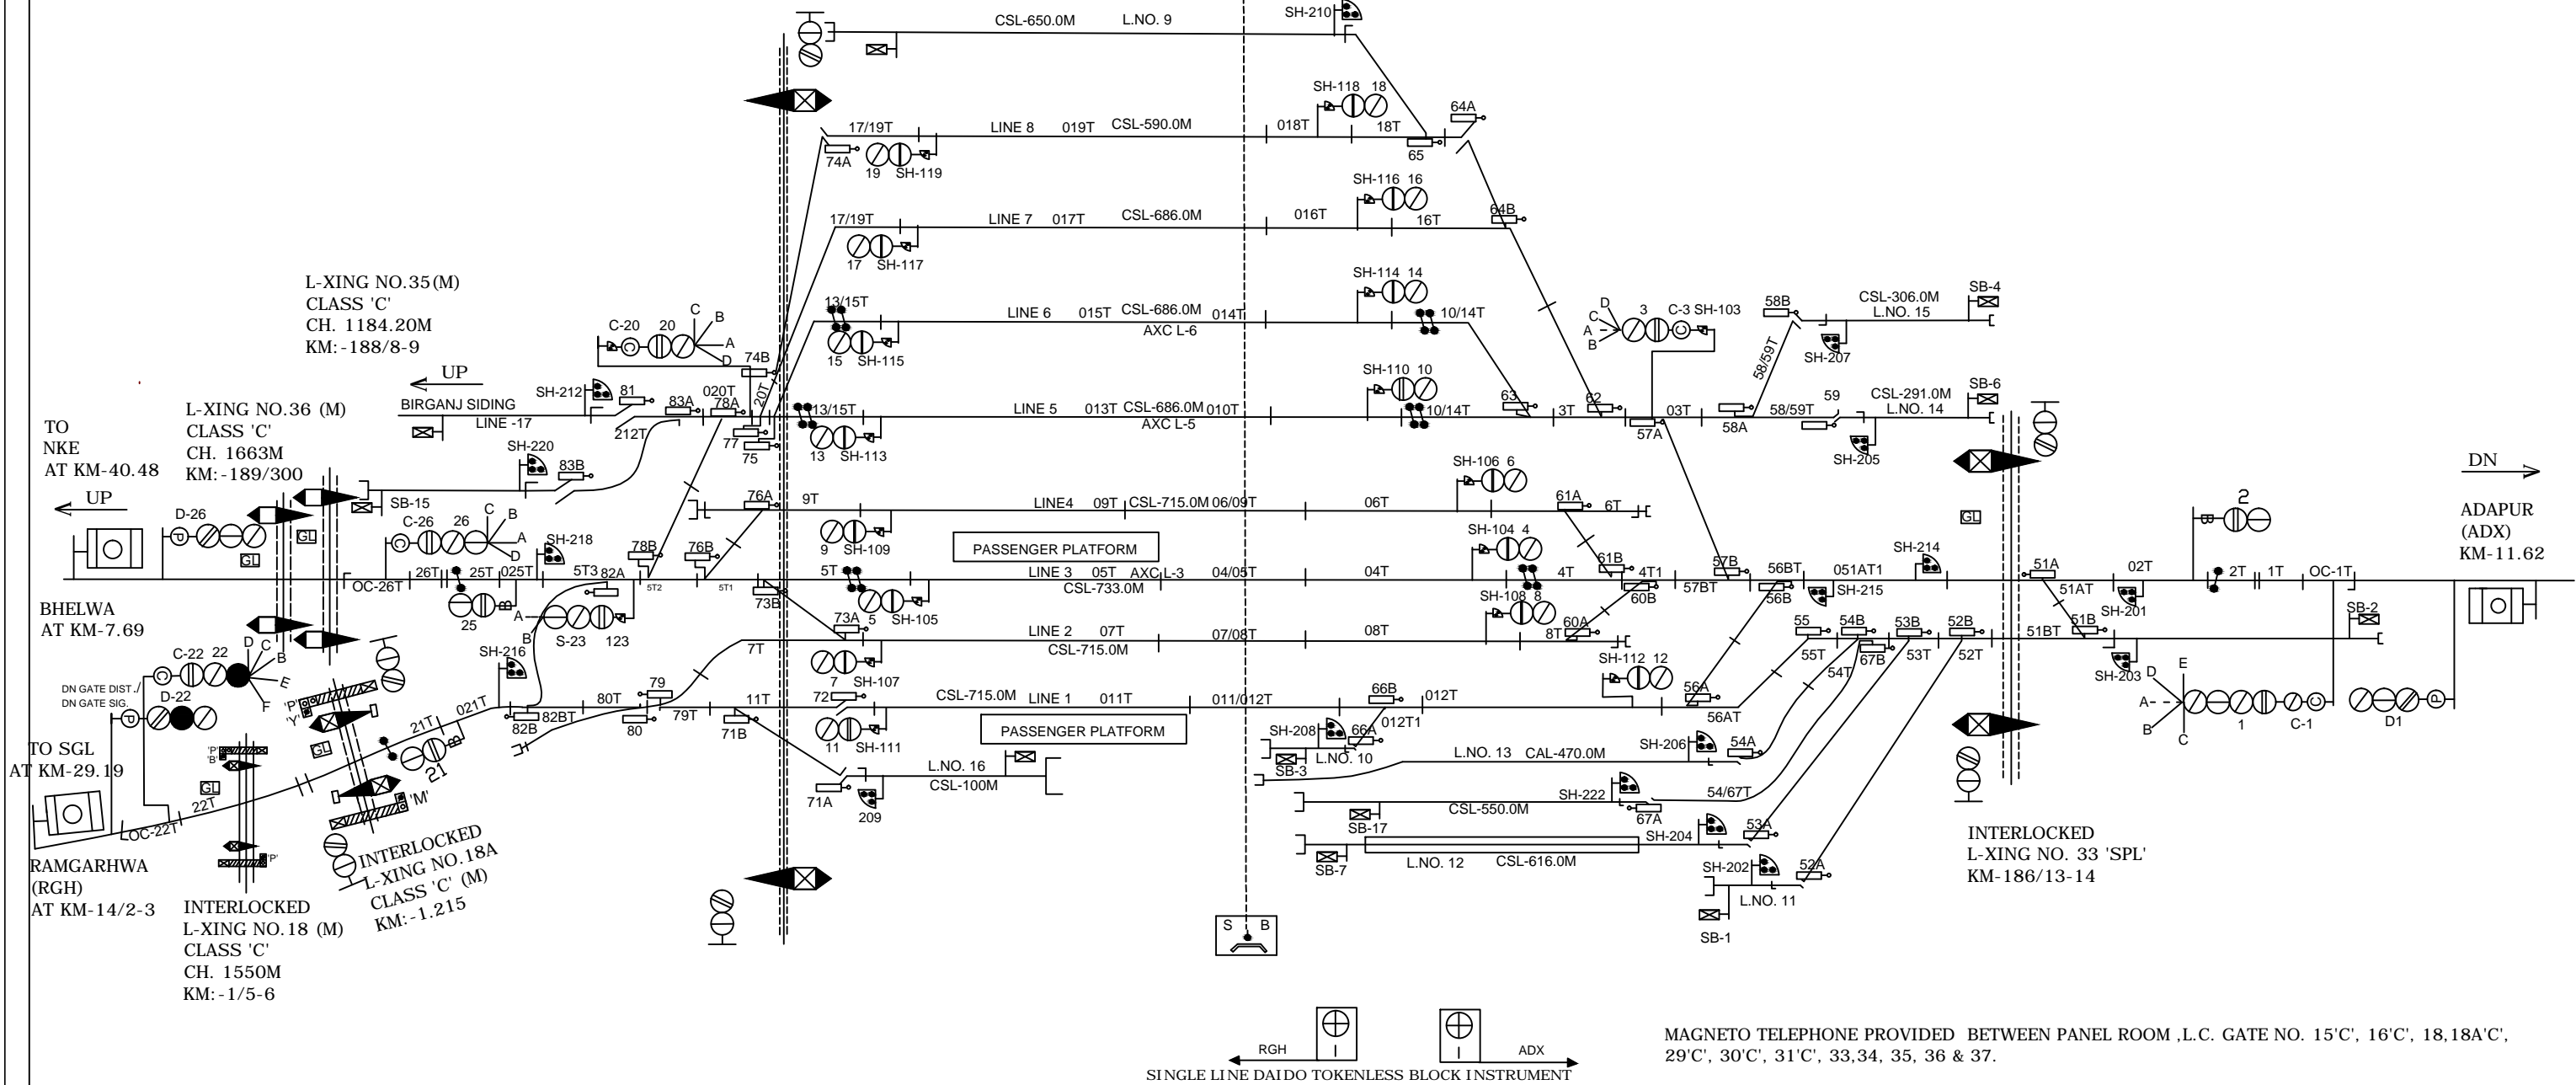

L-XING NO.35 (M)  
CLASS 'C'  
CH. 1184.20M  
KM:-188/8-9

L-XING NO.36 (M)  
CLASS 'C'  
CH. 1663M  
KM:-189/300

BHELWA  
AT KM-7.69

TO SGL  
AT KM-29.19

RAMGARHWA  
(RGH)  
AT KM-14/2-3

INTERLOCKED  
L-XING NO.18 (M)  
CLASS 'C'  
CH. 1550M  
KM:-1/5-6

INTERLOCKED  
L-XING NO. 33 'SPL'  
KM-186/13-14

RGH I ADX  
SINGLE LINE DAIDO TOKENLESS BLOCK INSTRUMENT

MAGNETO TELEPHONE PROVIDED BETWEEN PANEL ROOM ,L.C. GATE NO. 15'C', 16'C', 18,18A'C', 29'C', 30'C', 31'C', 33,34, 35, 36 & 37.

CLASS OF STATION : B  
STD OF SIG & INTERLOCKING: STD-II (R)

EAST CENTRAL RAILWAY  
SAMASTIPUR DIVISION

STATION WORKING RULE DIAGRAM  
MACL, STD-II (R), CLASS 'B'

RAXAUL

SWRD NO.-  
DY.CSTE/C-I/SPJ  
2013(RD)/04

SR.DSTE/SPJ DSTE/SPJ JE/DRG TO SUIT SIP NO. ECR/SIP/SPJ/351/2015 ALT-VIII