
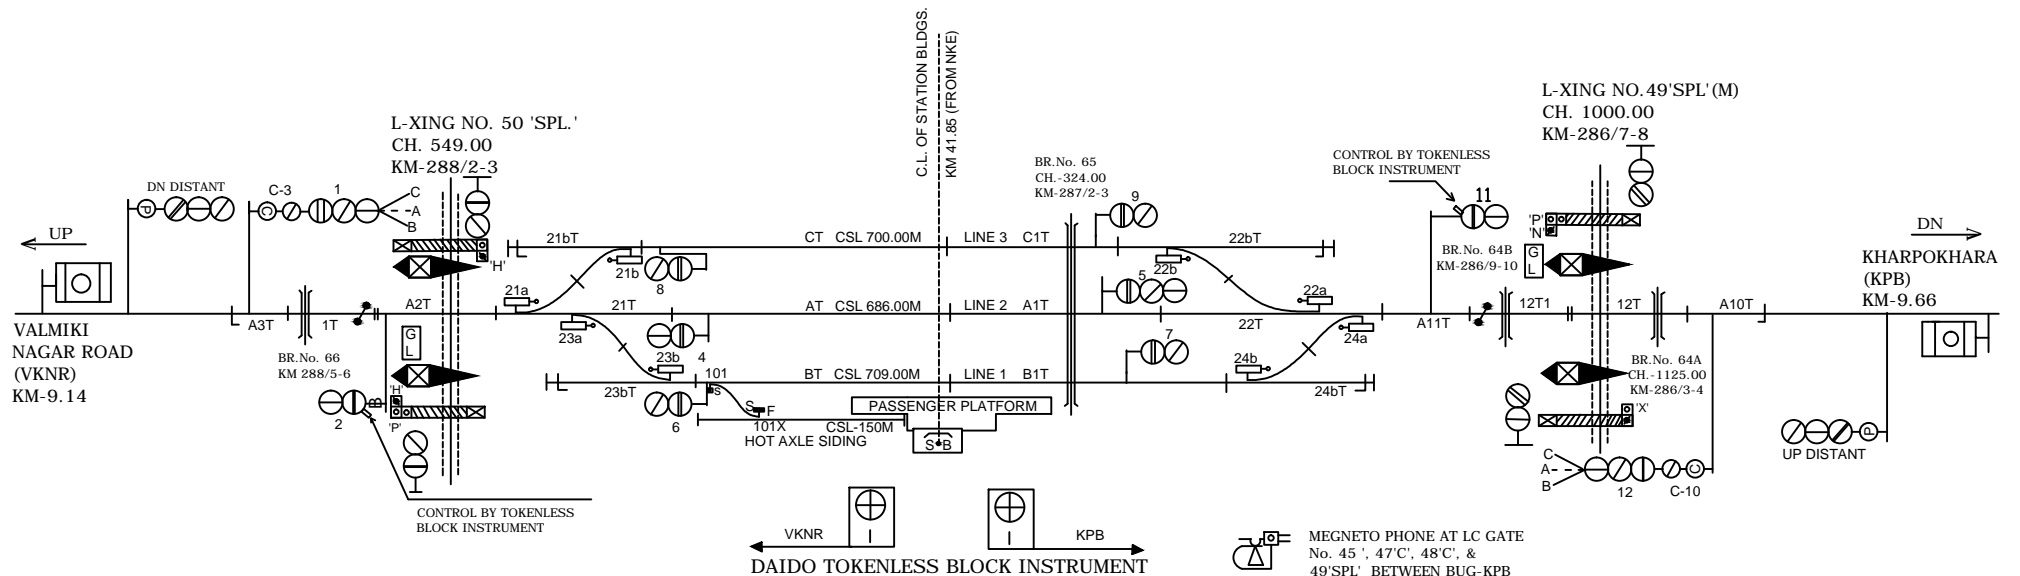


BAGHA STATION

बगहा स्टेशन


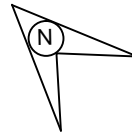


CONTROL BY TOKENLESS BLOCK INSTRUMENT

VKNR KPB
DAIDO TOKENLESS BLOCK INSTRUMENT

MEGNETO PHONE AT LC GATE
No. 45', 47'C', 48'C', &
49'SPL' BETWEEN BUG-KPB

CONNECTED WITH LC GATE
No. 50'SPL', 51'C', 52'C', 53'C',
54'C' & 55'Spl.' BETWEEN
VKNR-BUG.

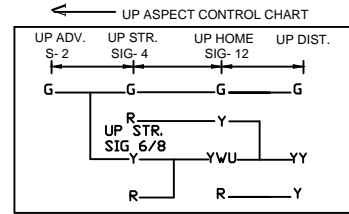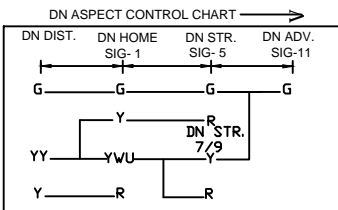

CLASS OF STATION : B
STD OF SIG & INTERLOCKING: STD-III

EAST CENTRAL RAILWAY
SAMASTIPUR DIVISION

STATION WORKING RULE DIAGRAM
MACL, STD-III, CLASS 'B'

BAGHA

SWRD NO.-

DY.CSTE/RE/DNR/
348/2019(RD)

SR.DSTE/SPJ

DSTE/SPJ

JE/DRG

TO SUIT SIP NO. ECR/SIP/SPJ/348/2006 ALT-Q