
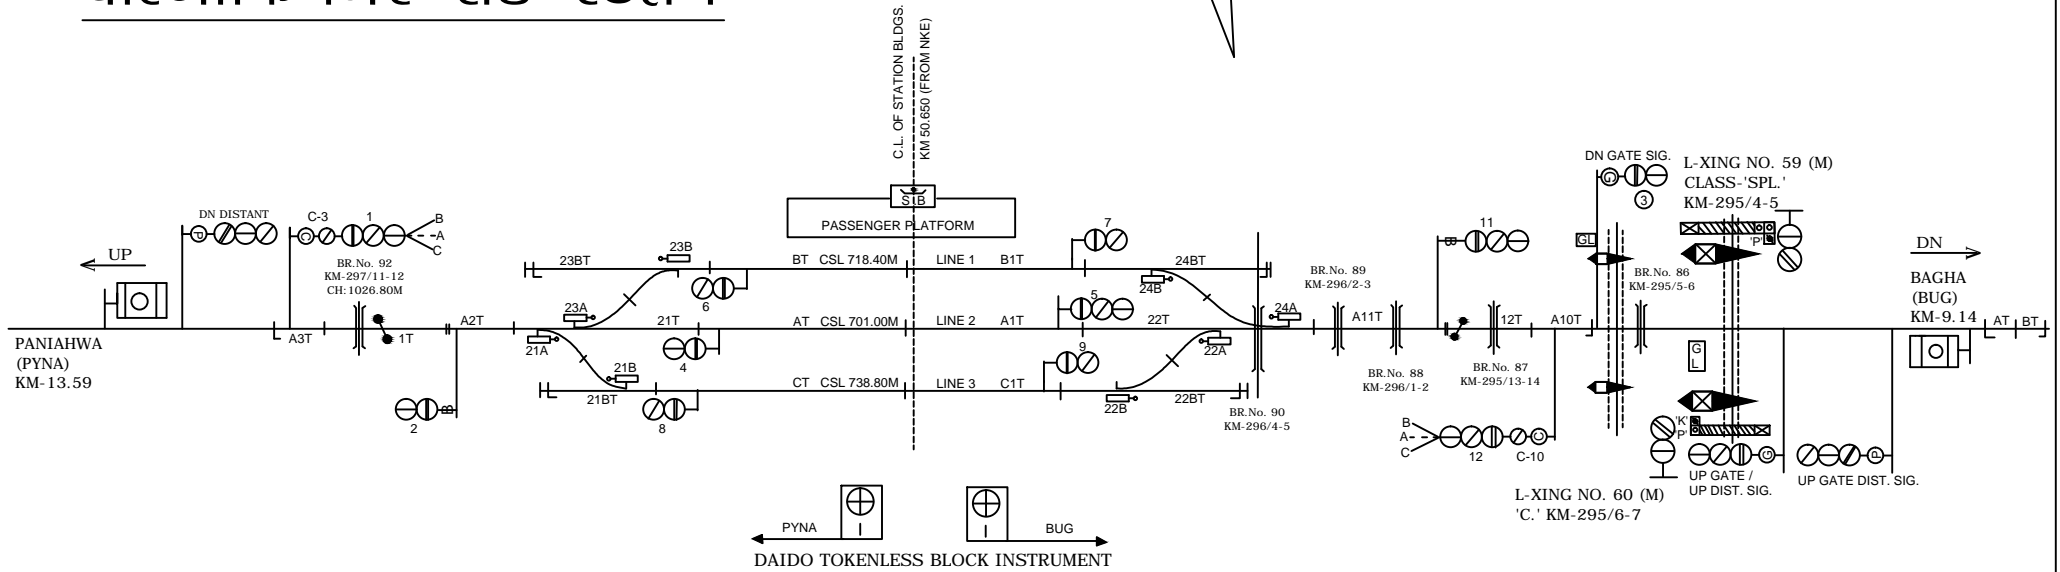


VALMIKINAGAR ROAD STATION

वाल्मीकिनगर रोड स्टेशन

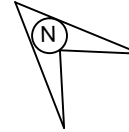



DAIDO TOKENLESS BLOCK INSTRUMENT

PYNA

BUG

CONNECTED WITH LC GATE
No. 56'C', 57'C', 58'C' 59 'SPL'
& 60'C' BETWEEN BUG-VKNR

MEGNETO PHONE AT LC GATE
No. 62 'C' VKNR-PYNA

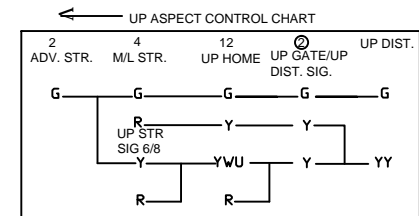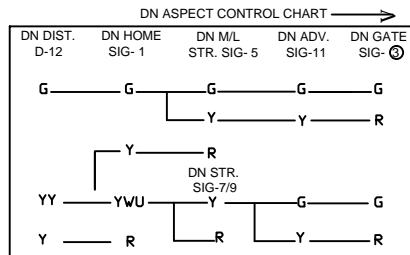

CLASS OF STATION : B
STD OF SIG & INTERLOCKING: STD-II (R)

EAST CENTRAL RAILWAY SAMASTIPUR DIVISION	SR.DSTE/SPJ	DSTE/SPJ	SSE/SIG	STATION WORKING RULE DIAGRAM MACL, STD-II (R) CLASS 'B'	VALMIKINAGAR ROAD	SWRD NO. -
				TO SUIT SIP NO. ECR/SIP/SPJ/349/2009 ALT-VII		Sr.DSTE/SPJ/ 2011 (RD) / 02