
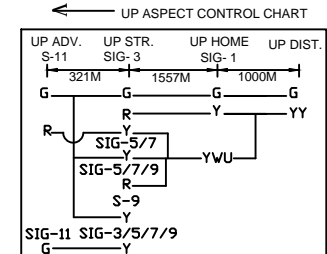
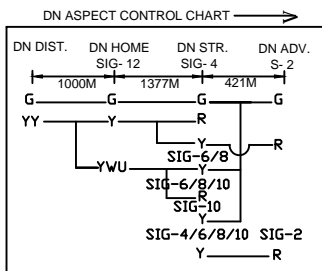
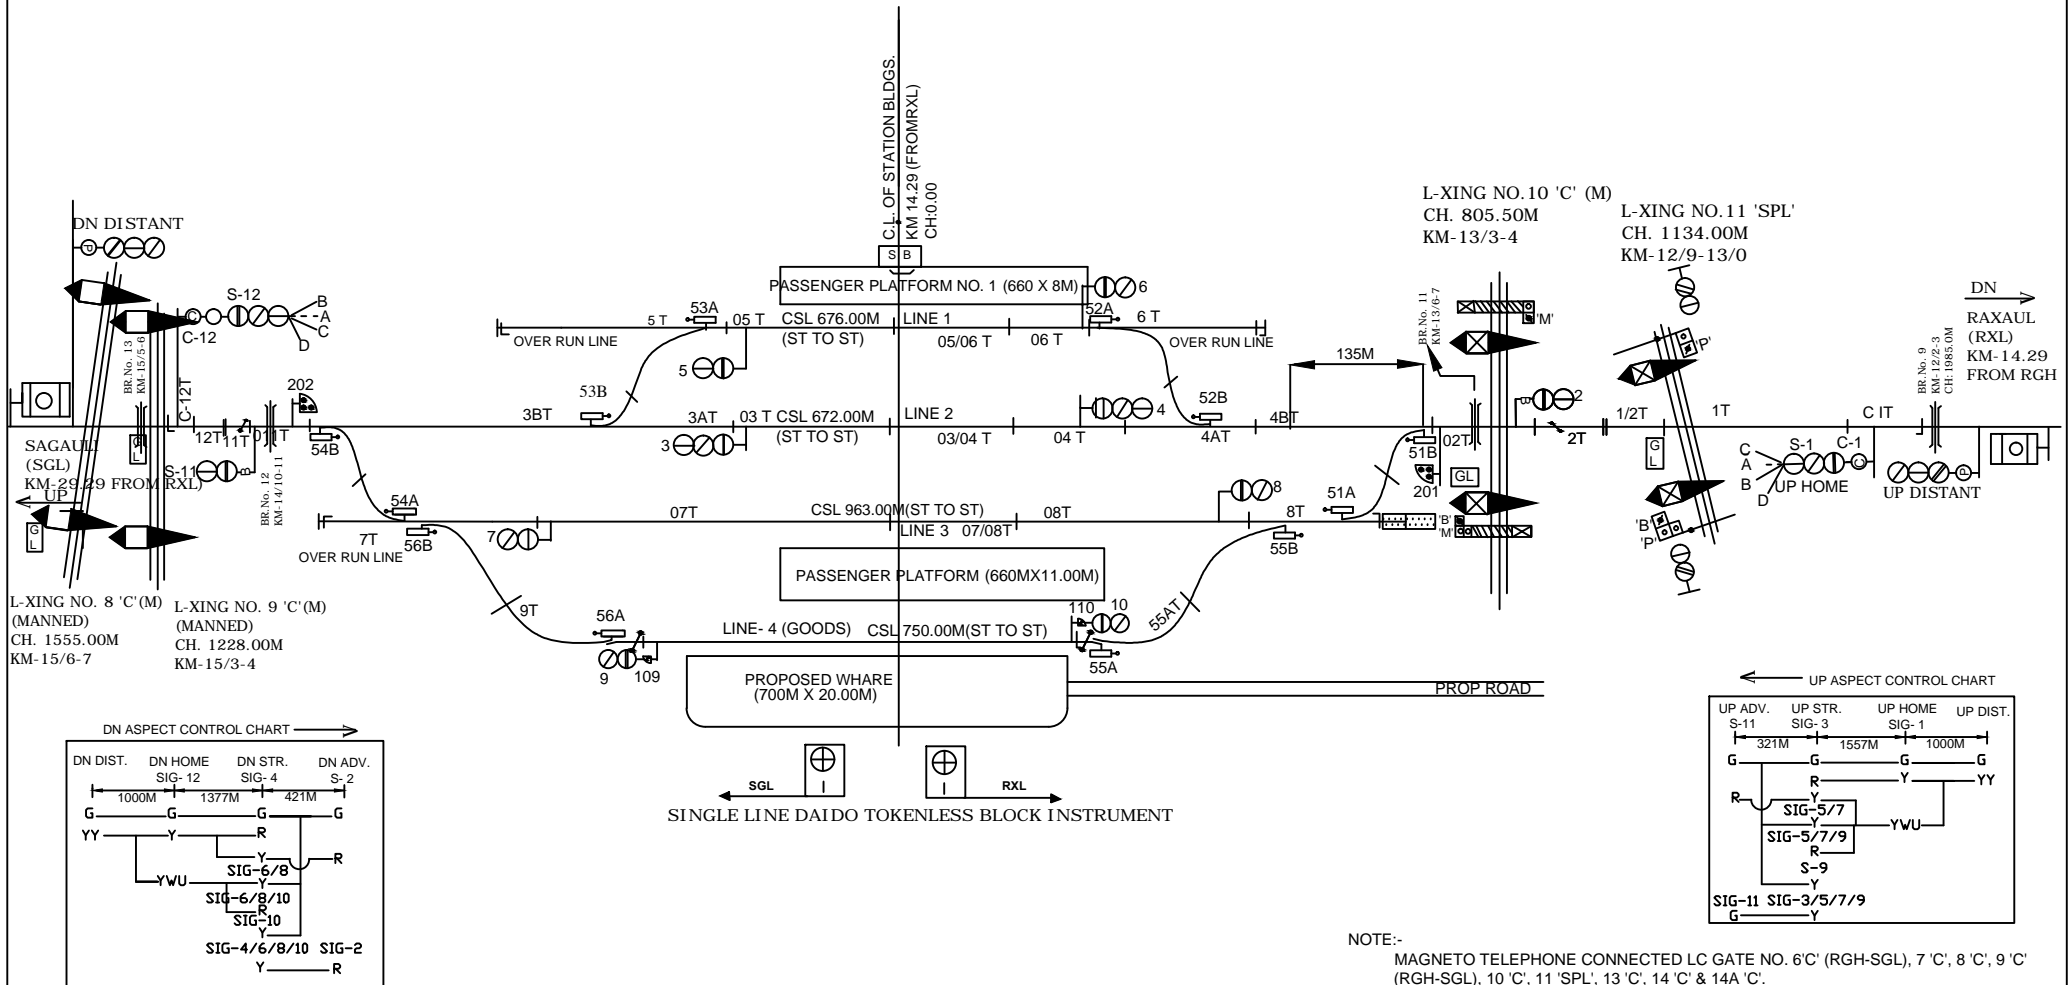


RAMGARHWA STATION रामगढ़वा स्टेशन

EXISTING

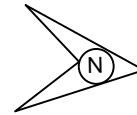

NOTE:-
MAGNETO TELEPHONE CONNECTED LC GATE NO. 6'C' (RGH-SGL), 7'C', 8'C', 9'C' (RGH-SGL), 10'C', 11'SPL', 13'C', 14'C' & 14A'C'.

EAST CENTRAL RAILWAY SAMASTIPUR DIVISION	Sf.DSTE/SPJ	DSTE/SPJ	JE/DRG	STATION WORKING RULE DIAGRAM MACL, STD-II (R), CLASS 'B'	RAMGARHWA	SWRD NO. -
				TO SUIT SIP NO. ECR/SIP/SPJ/350/2018. ALT: II		SR.DSTE/SPJ 2018(RD)/07