
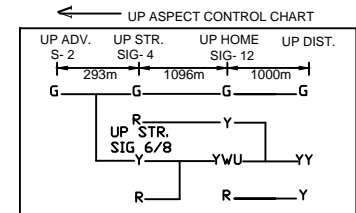
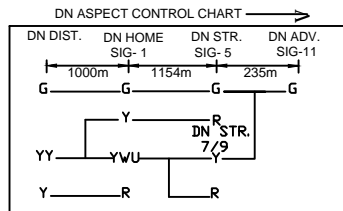
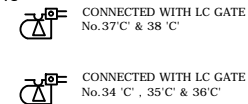
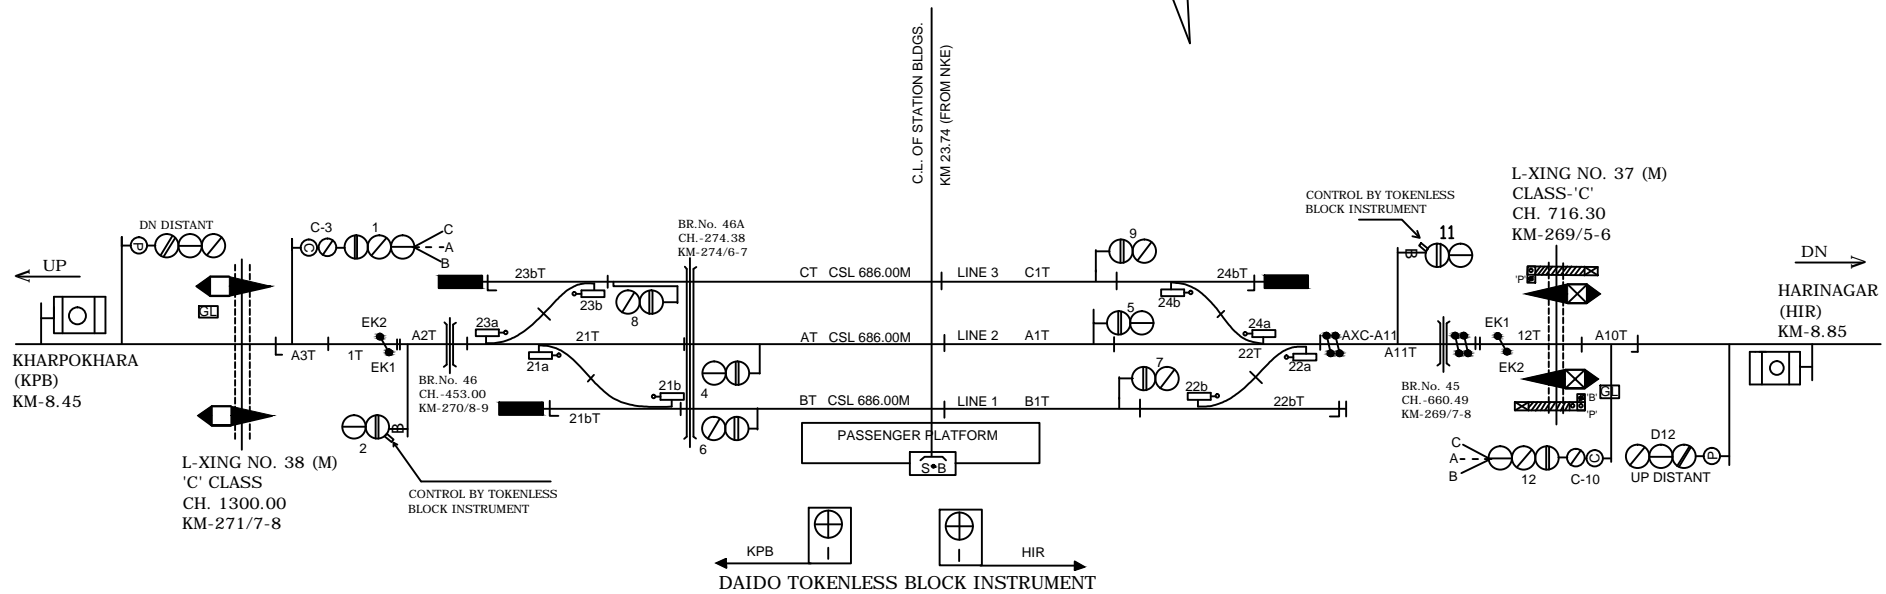


BHAIROGANJ STATION

भैरोगंज स्टेशन

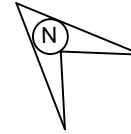

CLASS OF STATION : B
STD OF SIG & INTERLOCKING: STD-III

EAST CENTRAL RAILWAY
SAMASTIPUR DIVISION

STATION WORKING RULE DIAGRAM
MACL, STD-III, CLASS 'B'

BHAIROGANJ

SWRD NO. -

SR.DSTE/SPJ/
2018(RD) / 06

SR.DSTE/SPJ

DSTE/SPJ

JE/DRG

TO SUIT SIP NO. ECR/SIP/SPJ/346/2017 ALT-II