
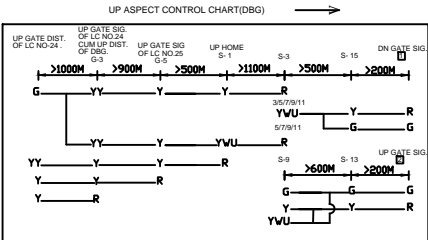
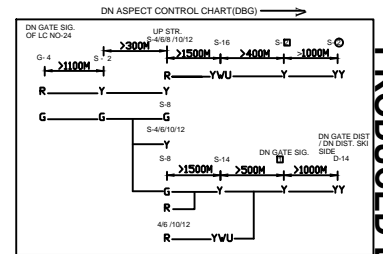


DARBHANGA STATION दरभंगा स्टेशन

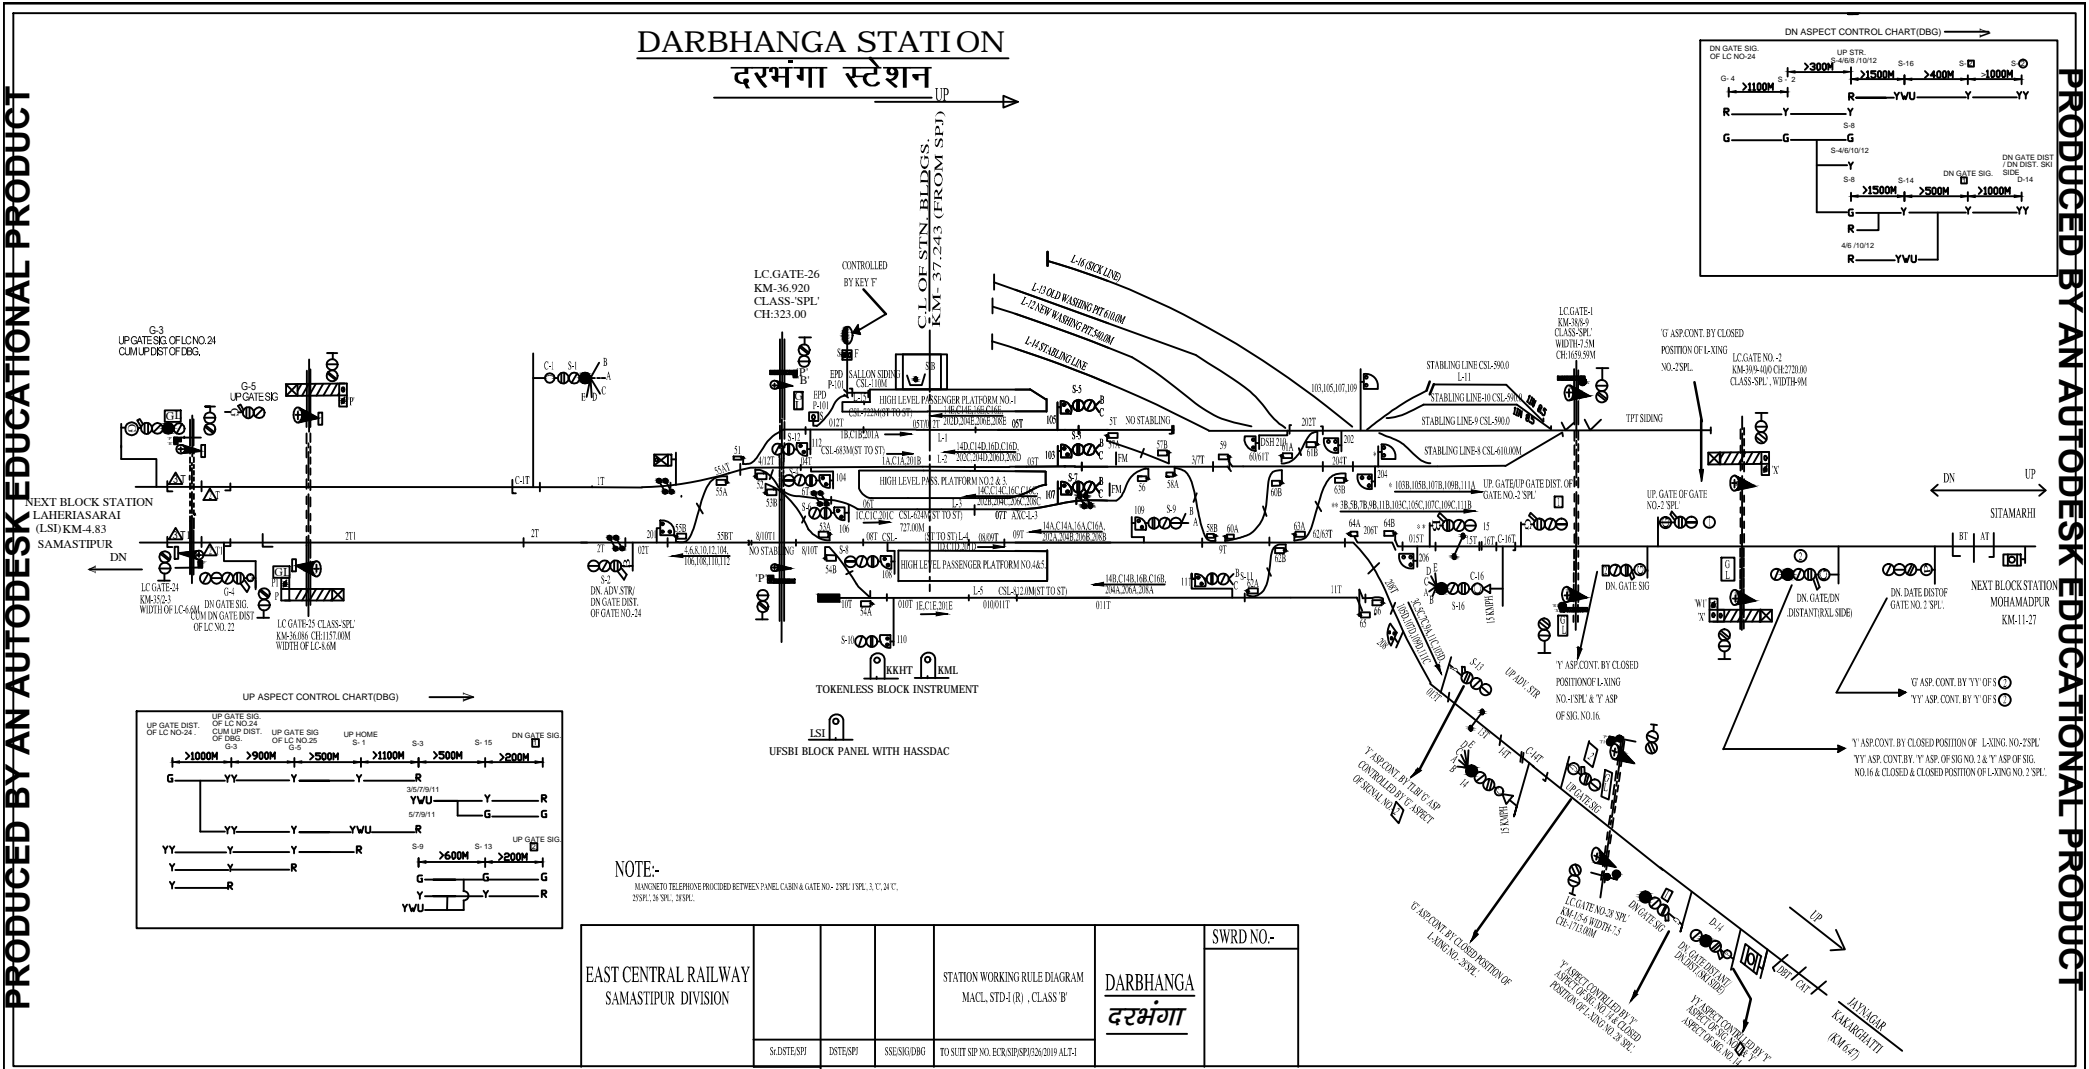

NOTE:-

EAST CENTRAL RAILWAY SAMASTIPUR DIVISION	STATION WORKING RULE DIAGRAM MACL, STD-1 (R), CLASS 'B'	DARBHANGA दरभंगा	SWRD NO.-
S.DISTE:SP	DISTE:SP	SSES:SIG:DBG	TO SUIT SIP NO. ECR/SIP/SP/26/2019 ALT-1

PRODUCED BY AN AUTODESK EDUCATIONAL PRODUCT

PRODUCED BY AN AUTODESK EDUCATIONAL PRODUCT