
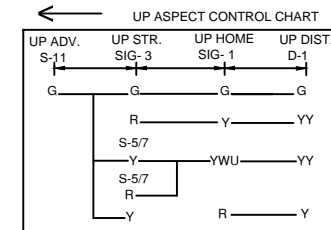
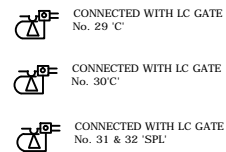
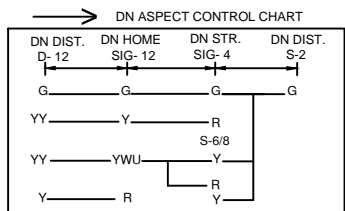
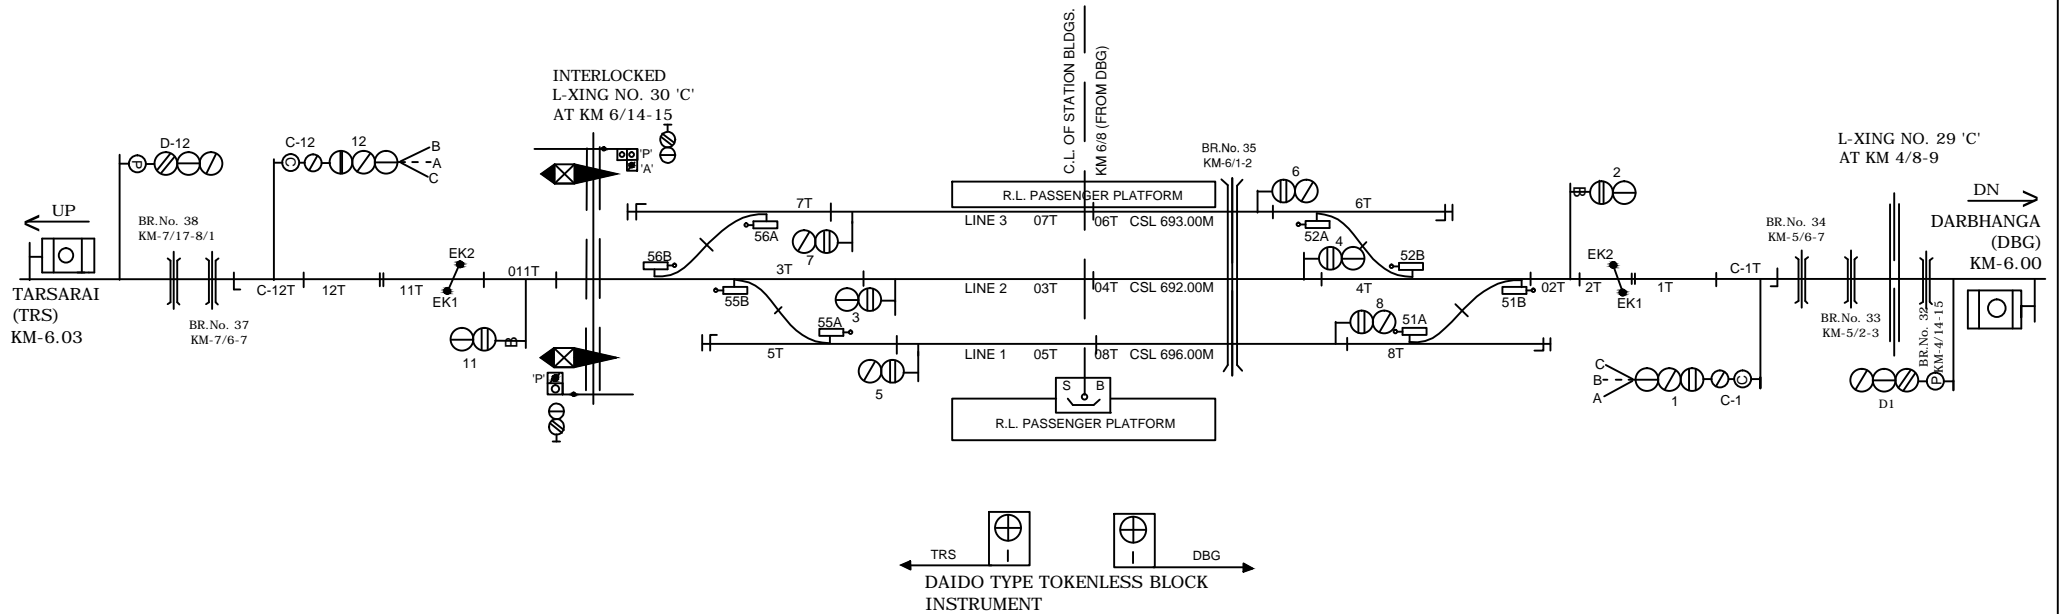


KAKARGHATI STATION

ककरघाटी स्टेशन

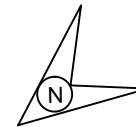

CLASS OF STATION : B
STD OF SIG & INTERLOCKING: STD-II®

EAST CENTRAL RAILWAY
SAMASTIPUR DIVISION

STATION WORKING RULE DIAGRAM
MACL, STD-II®, CLASS 'B'

KAKARGHATI

SWRD NO. -

DY.CSTE/CON/
SPJ/2008/RD/06

Sr.DSTE/SPJ

DSTE/SPJ

JE/DRG

TO SUIT SIP NO. ECR/SIP/SPJ/371/2007/ALT-VI