
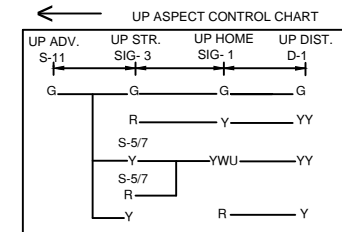
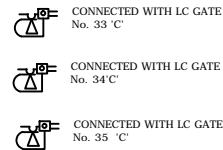
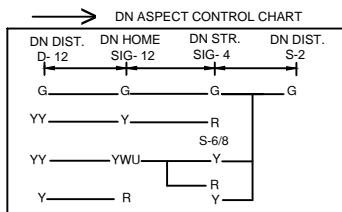
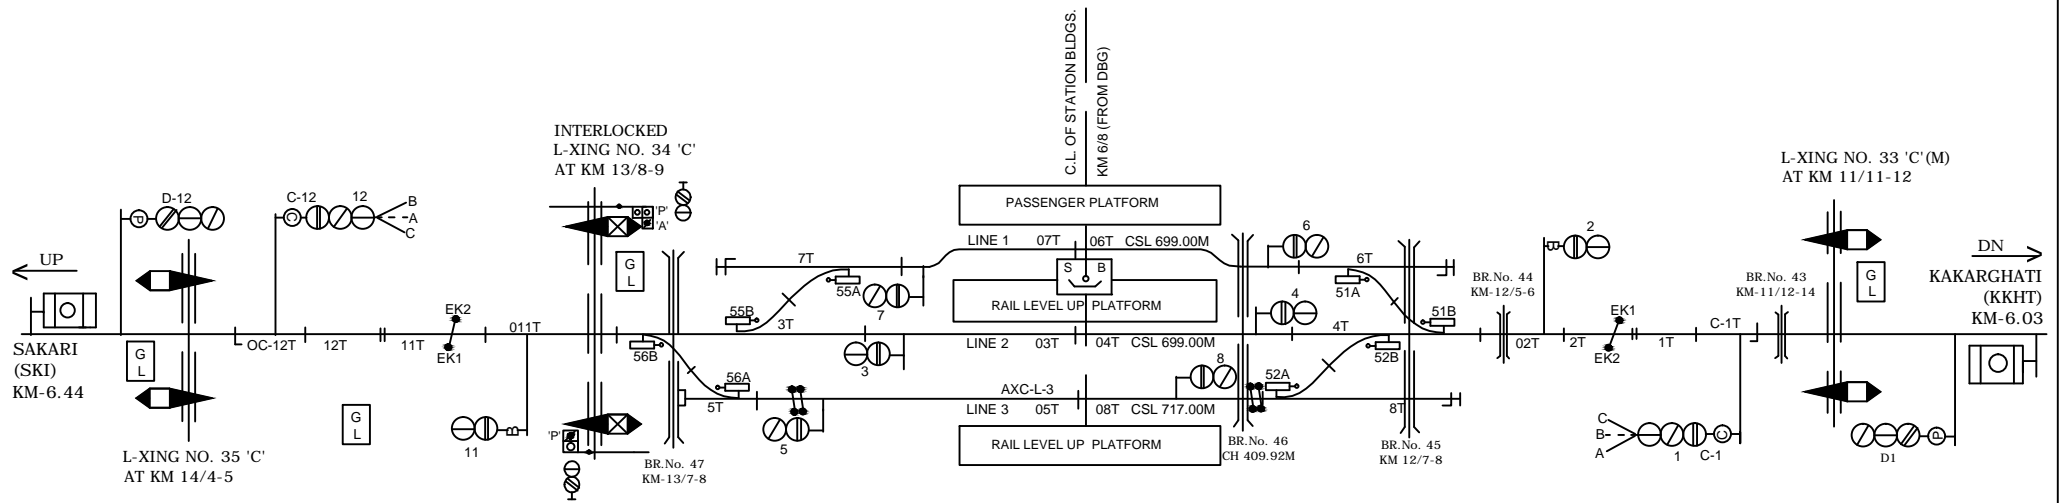


# TARSARAI STATION

## तारसराय स्टेशन

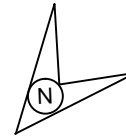

CLASS OF STATION : B  
 STD OF SIG & INTERLOCKING : STD-11®

EAST CENTRAL RAILWAY  
 SAMASTIPUR DIVISION

STATION WORKING RULE DIAGRAM  
 MACL, STD-III , CLASS 'B'

TARSARAI

SWRD NO. -  
 DY.CSTE/RE/  
 DNR/01/2020(RD)

Sr.DSTE/SPJ DSTE/SPJ JE/DRG TO SUIT SIP NO. ECR/SIP/SPJ/372/2007 ALT-V