
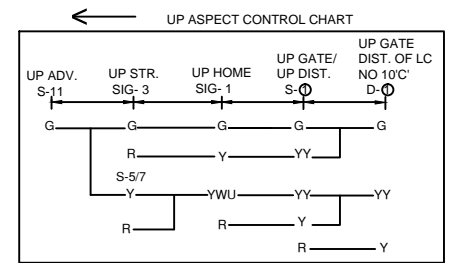
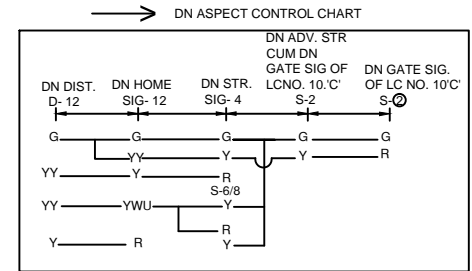


# MADHUBANI STATION

## मधुबनी स्टेशन

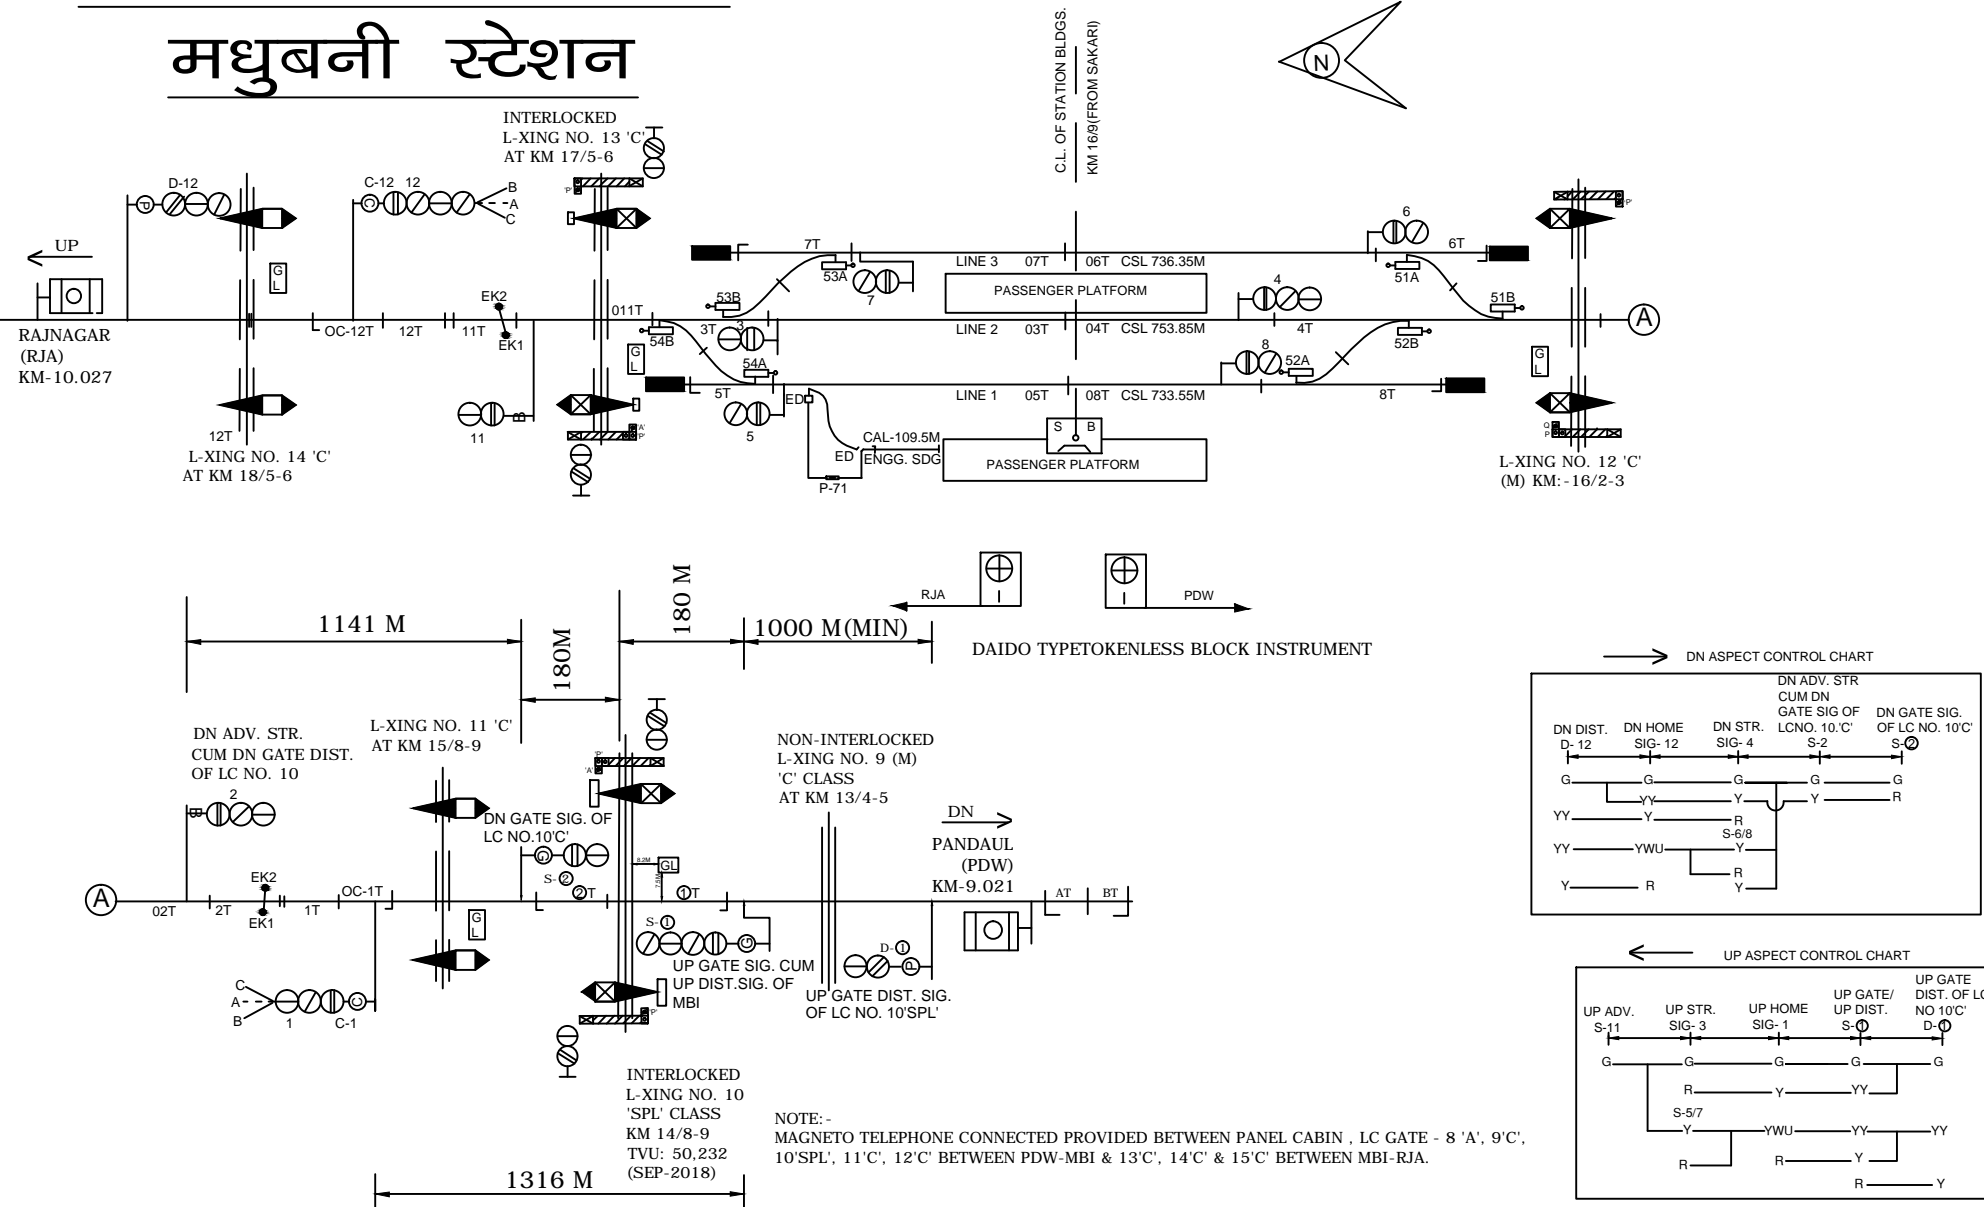

CLASS OF STATION : B  
STD OF SIG & INTERLOCKING: STD-II®

EAST CENTRAL RAILWAY SAMASTIPUR DIVISION	SR.DOM/SPJ	SR.DSTE/SPJ	JE/DRG	STATION WORKING RULE DIAGRAM MACL, STD-II®, CLASS 'B'	MADHUBANI	SWRD NO.-
				TO SUIT SIP NO. ECR/SIP/SPJ/381/2014, ALT-VII		SR.DSTE/SPJ/ 2019/RD/12