
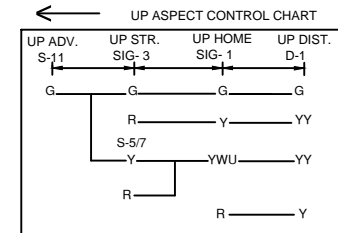
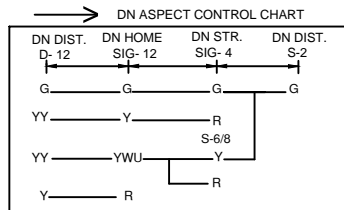
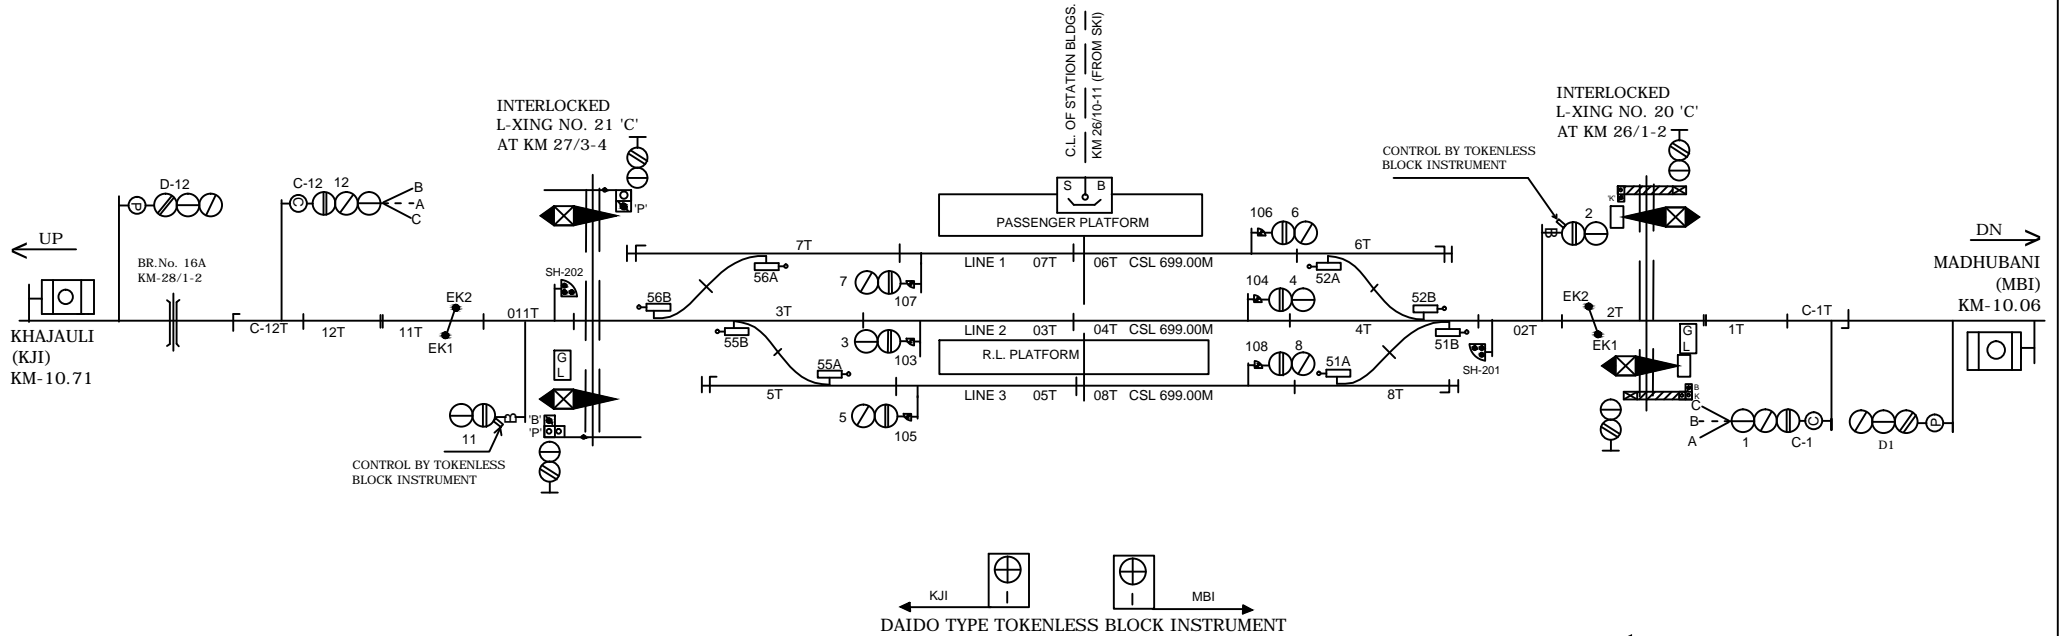


# RAJNAGAR STATION

## राजनगर स्टेशन

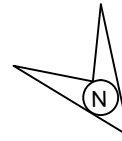

NOTE:-  
MAGNETO TELEPHONE CONNECTED PROVIDED BETWEEN PANEL CABIN , LC GATE -16'C, 17'C,  
18'C 20'C BETWEEN MBI-RJA AND 21'C 22'C, 23'C & 24'C BETWEEN RJA-KJI.

CLASS OF STATION : B  
STD OF SIG & INTERLOCKING: STD-II®

EAST CENTRAL RAILWAY SAMASTIPUR DIVISION	SR.DSTE/SPJ	DSTE/SPJ	JE/DRG	STATION WORKING RULE DIAGRAM MACL, STD-III, CLASS 'B'	RAJNAGAR	SWRD NO.-
				TO SUIT SIP NO. ECR/SIP/SPJ/382/2008 ALT-VII		DSTE/CON/SPJ/ 2008/RD/05