
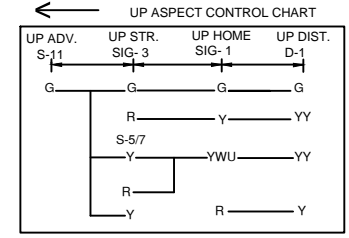
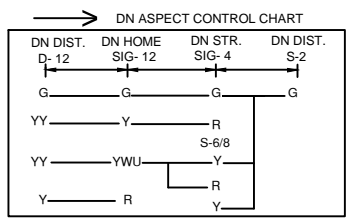
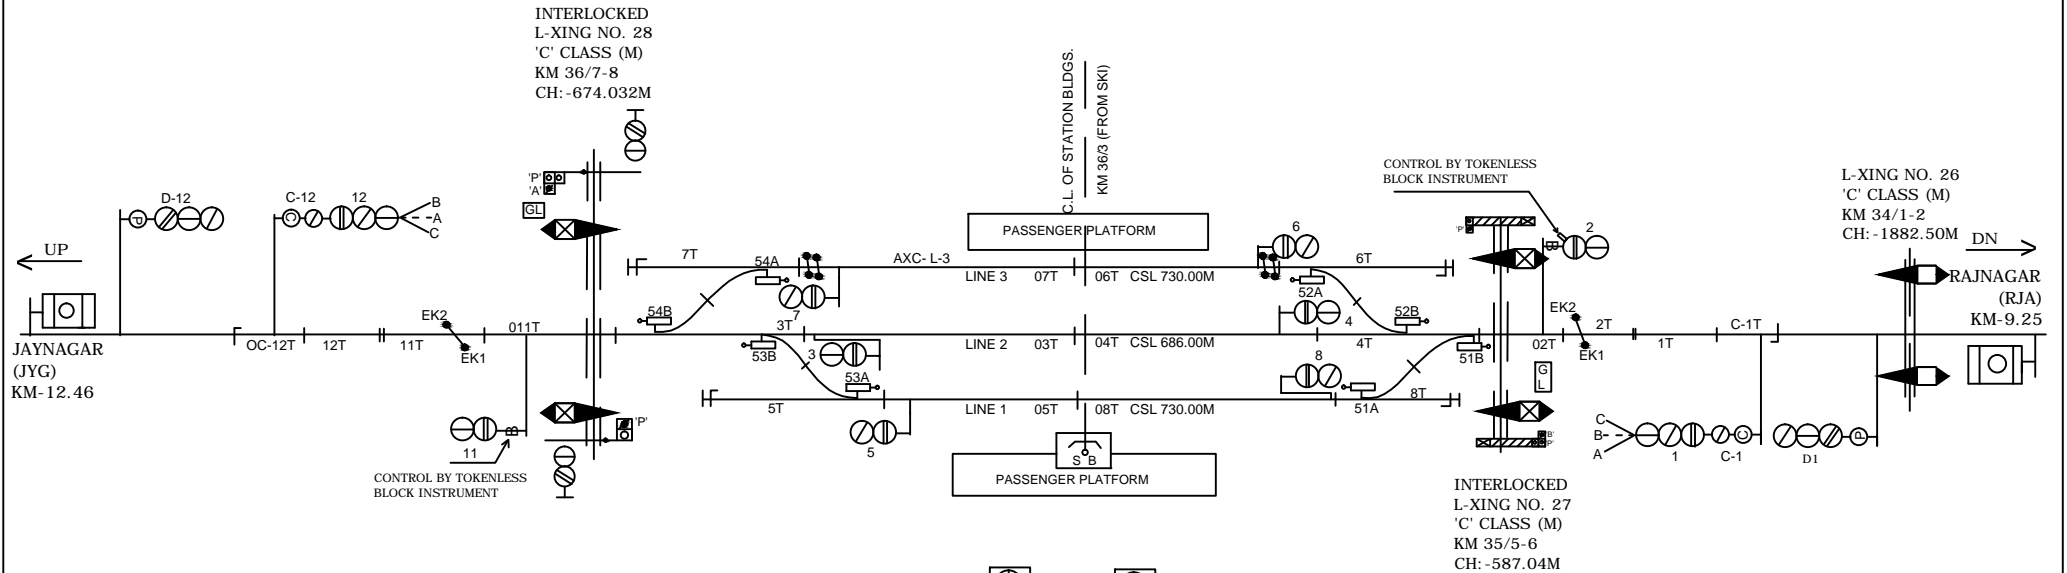


KHAJAOULI STATION

खजौली स्टेशन

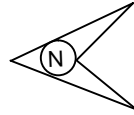

NOTE:- MAGNETO TELEPHONE CONNECTED PROVIDED BETWEEN PANEL CABIN , LC GATE NO - 25'C, 26'C & 27'C BETWEEN RJA-KJI AND 28'C, 29'C, 30'C, 31'C, 32'C & 33'C BETWEEN KJI-JYG.

CLASS OF STATION : B
STD OF SIG & INTERLOCKING: STD-II®

EAST CENTRAL RAILWAY SAMASTIPUR DIVISION	SR.DSTE/SPJ	DSTE/SPJ	JE/DRG	STATION WORKING RULE DIAGRAM MACL, STD-III, CLASS 'B'	KHAJOULI	SWRD NO.-
				TO SUIT SIP NO. ECR/SIP/SPJ/383/2007 ALT-IX		SR.DSTE/SPJ/ 2020/RD/05