
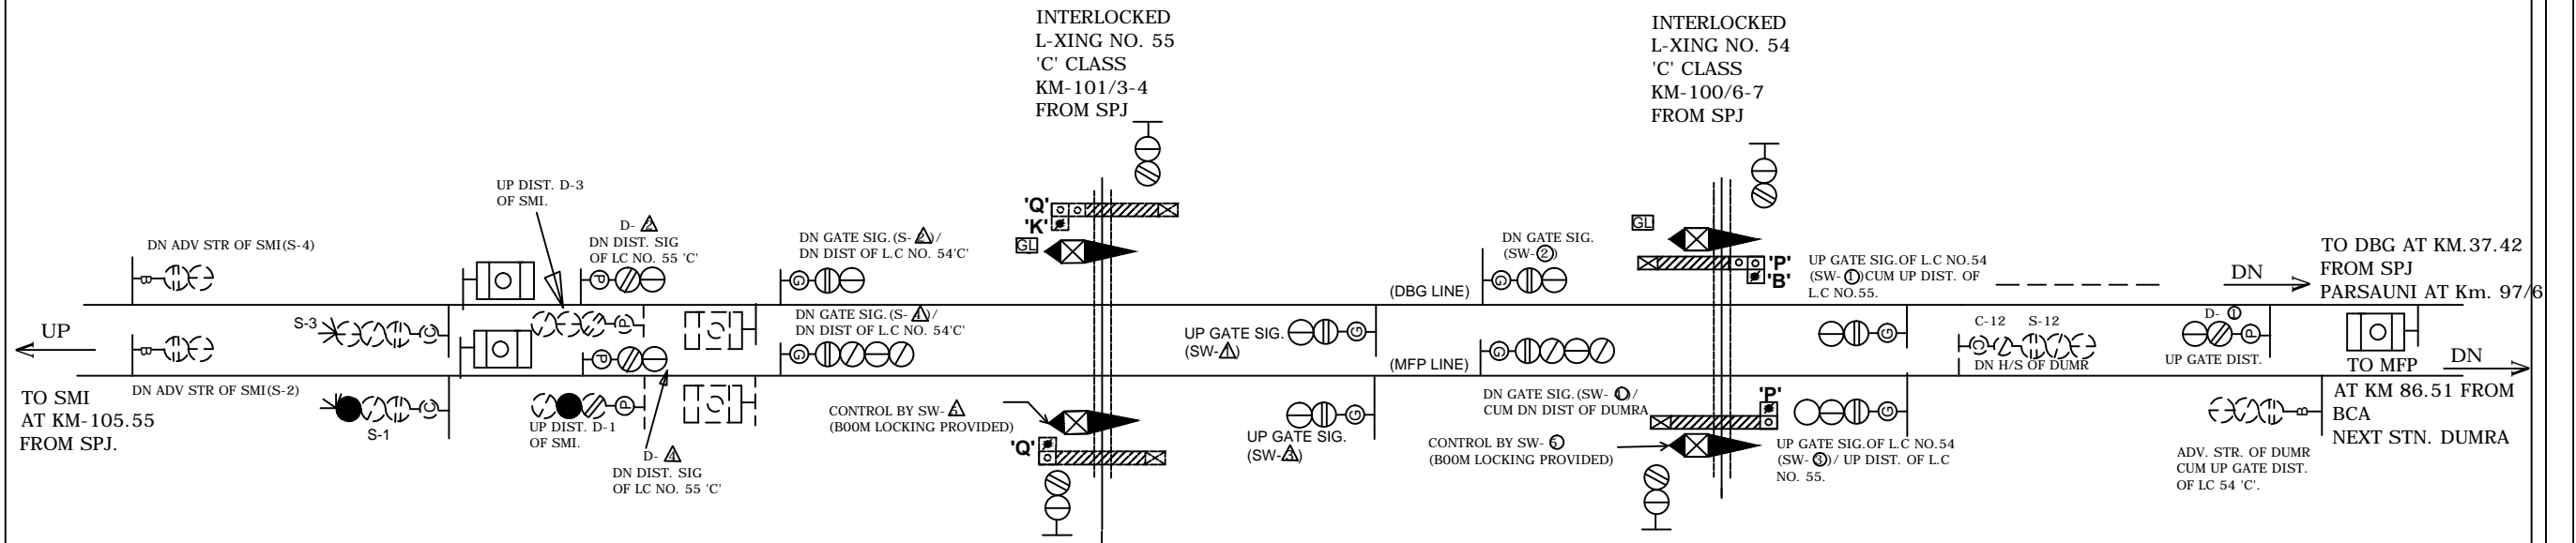


# L.C NO.54'C & 55 'C'

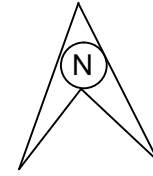

NOTE:-  
 MAGNETO TELEPHONE PROVIDED BETWEEN L.C. NO. 54'C', L.C. NO. 55'C' WITH SITAMARHI.  
 MAGNETO TELEPHONE PROVIDED BETWEEN L.C. NO. 54'C', L.C. NO. 55'C'

?????? ?????? <b>ECR RAILWAY</b> ?????????? ?????? SAMASTIPUR DIVISION				<b>STATION WORKING RULE DIAGRAM                  OF L-XING No.54'C' AT Km 100/6-7                  AND L-XING No.55'C' AT Km 101/3-4                  BETWEEN PARSAUNI                  AND SITAMARHI (DBG LINE)                  DUMRA AND SITAMARHI (MFP LINE)</b>	NOT TO SCALE SWRD NO. <b>SR./DSTE/SPJ                  2016(RD)/02</b>
	SR.DSTE/SPJ	DSTE/SPJ	SSE/SIG		